

File location - U:\Engineer's Files\

ASHFORD BOROUGH COUNCIL

ENVIRONMENTAL SERVICES

Civic Centre, Tannery Lane, Ashford, Kent, TN23 1PL
tel : 01233 331111 fax : 01233 645654

PROJECT

AMENDMENT NO.16 ASHFORD TOWN CENTRE

DRAWING TITLE

DRAWN

RJW

AUTOCAD FILE

FILE No.

DATE

13/04/10

SCALE


1/500

DRG.No.

1

REV.

-

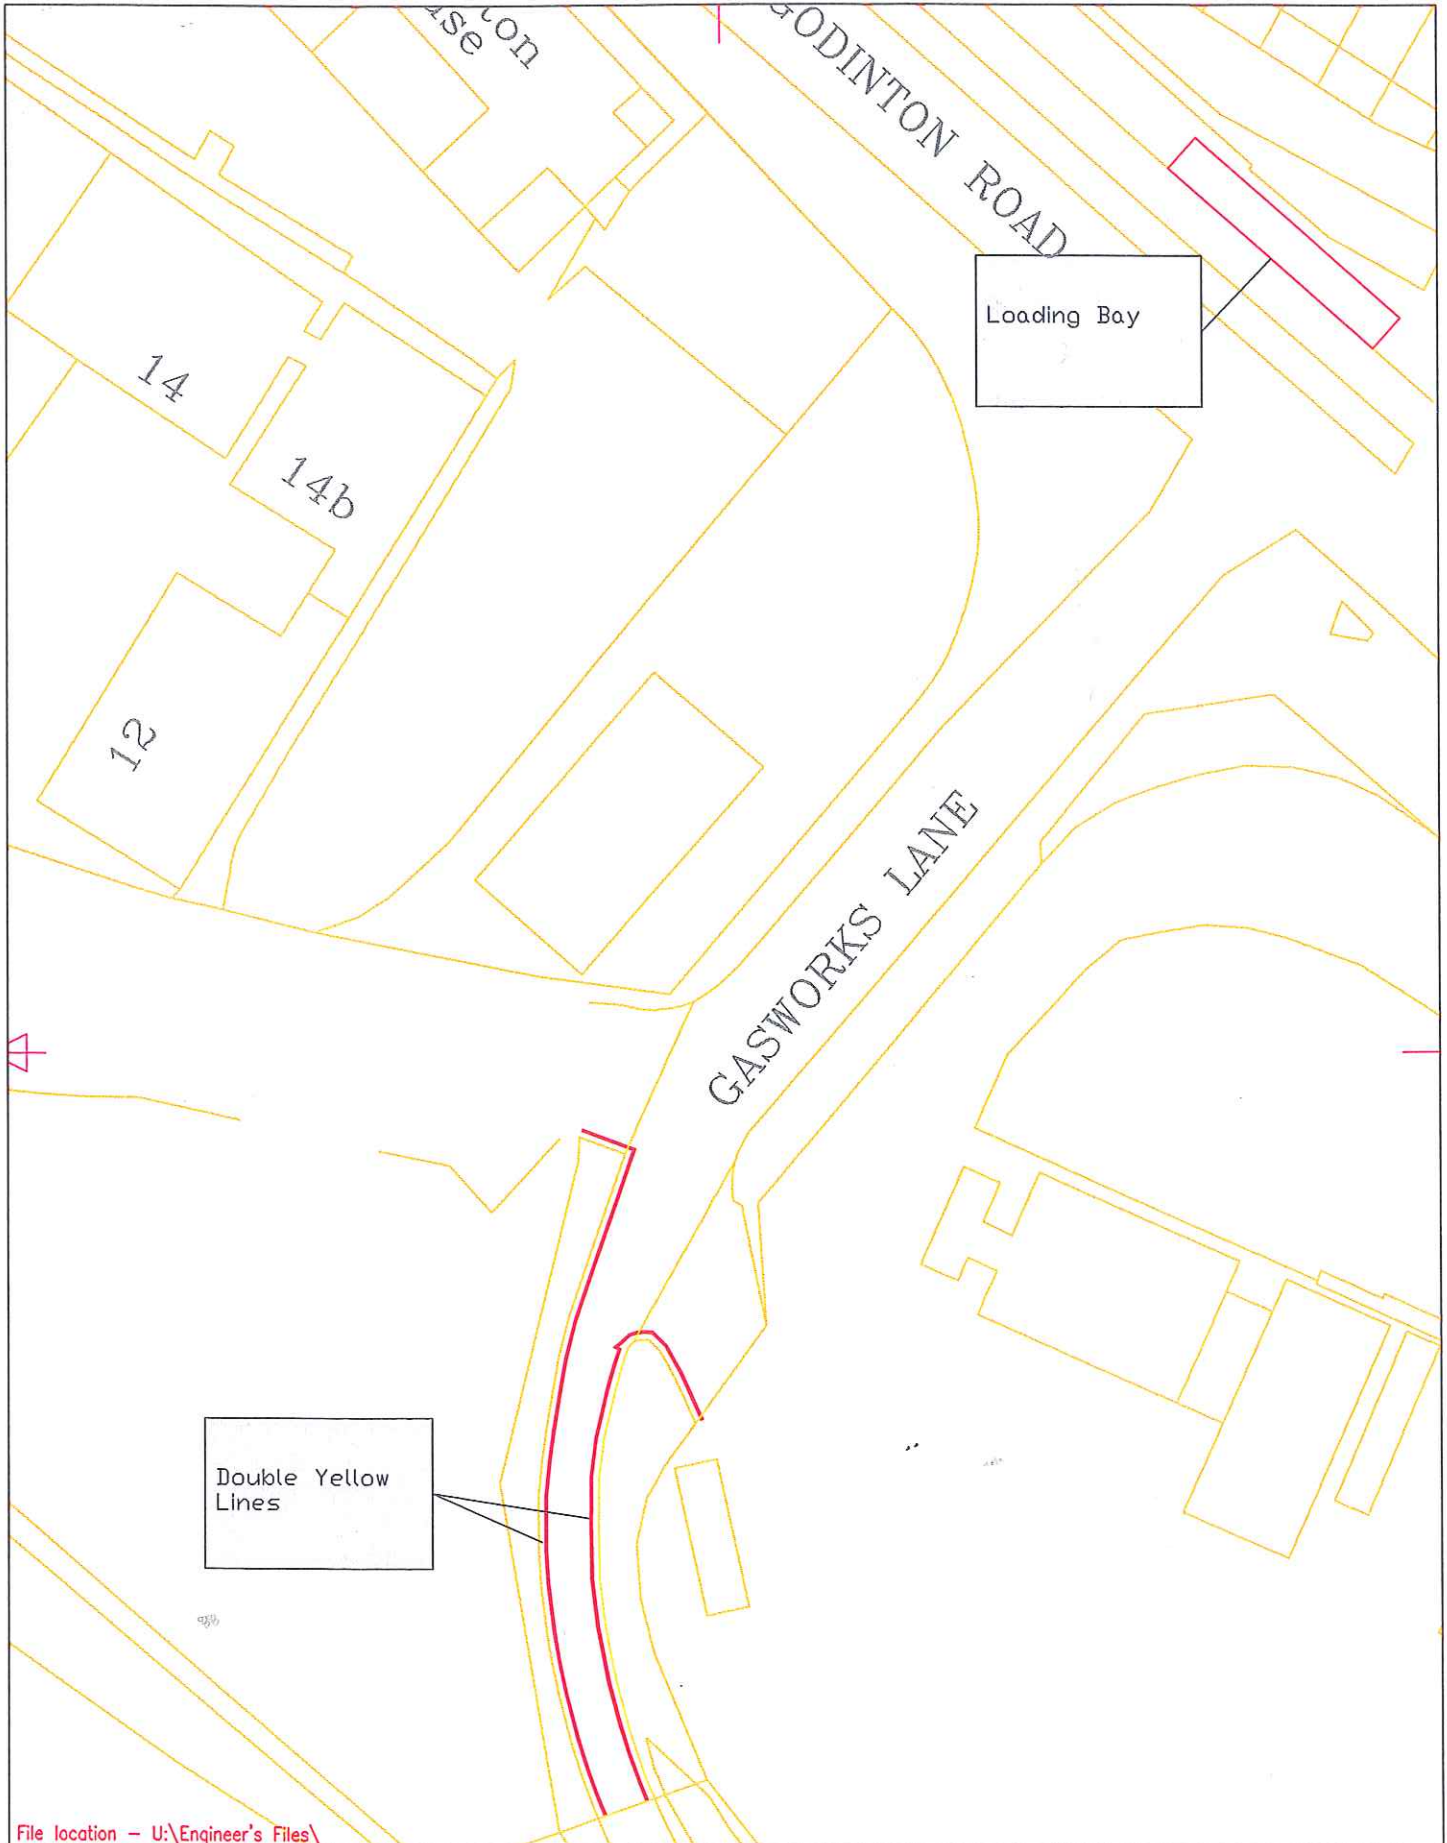

File location - U:\Engineer's Files\


ASHFORD
BOROUGH COUNCIL
 ENVIRONMENTAL SERVICES

Civic Centre, Tannery Lane, Ashford, Kent, TN23 1PL
 tel : 01233 331111 fax : 01233 645654

PROJECT
 AMENDMENT NO.16 ASHFORD TOWN CENTRE

DRAWING TITLE

DRAWN	AUTOCAD FILE	DATE	SCALE	DRG.No.	REV.
RJW	FILE No.	13/04/10	1/500	1	-

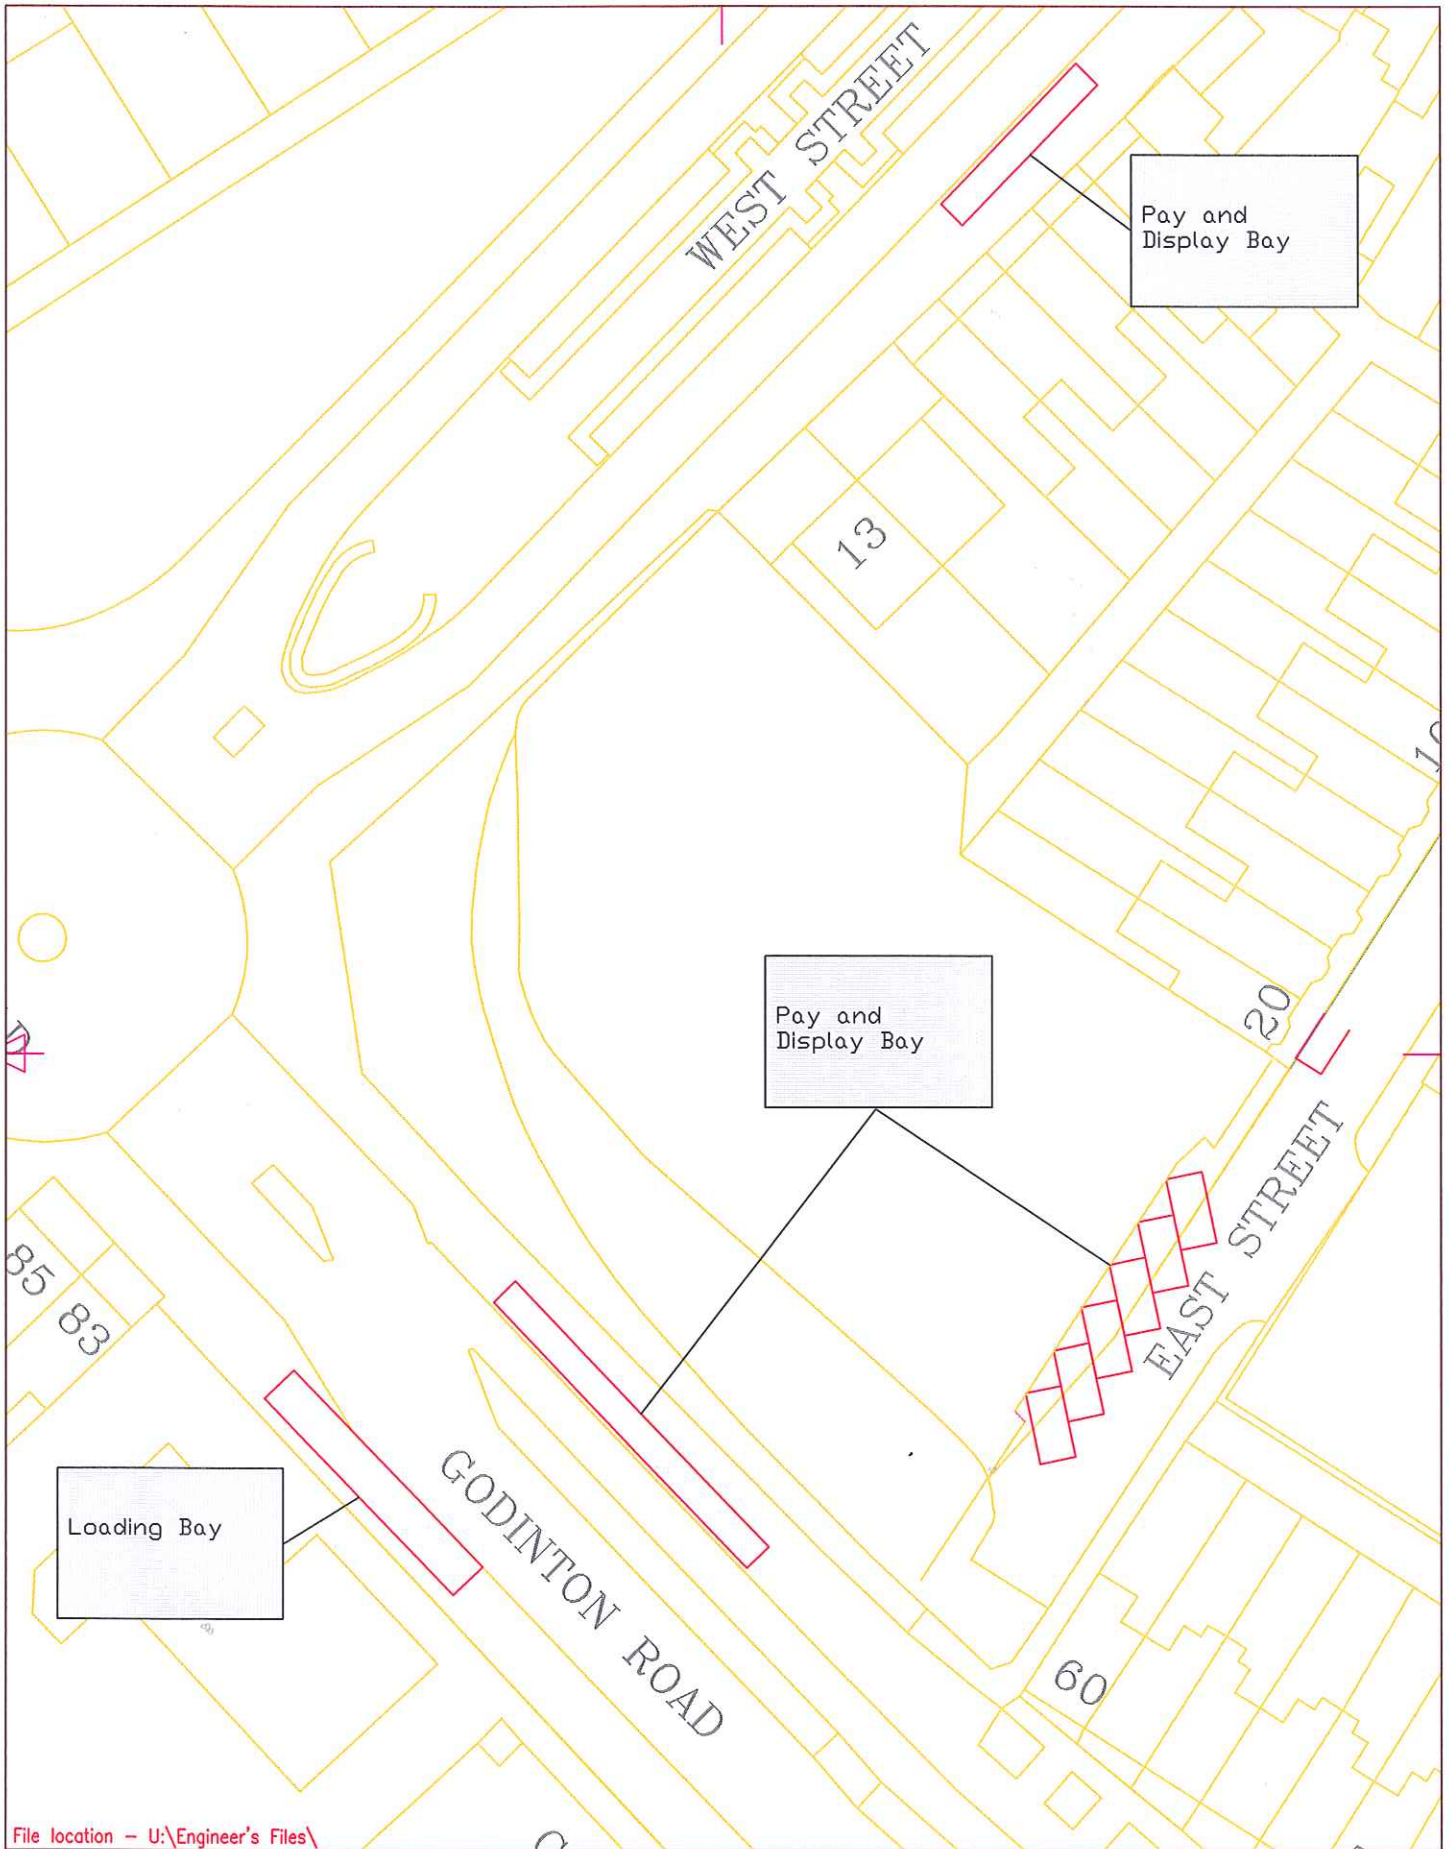

File location - U:\Engineer's Files\

ASHFORD BOROUGH COUNCIL

ENVIRONMENTAL SERVICES

Civic Centre, Tannery Lane, Ashford, Kent, TN23 1PL
tel : 01233 331111 fax : 01233 645654

PROJECT

AMENDMENT NO.16 ASHFORD TOWN CENTRE

DRAWING TITLE

DRAWN

RJW

AUTOCAD FILE

FILE No.

DATE

13/04/10

SCALE

1/500

DRG.No.

1

REV.

-