

ASHFORD


BOROUGH COUNCIL

CIVIC CENTRE, TANNERY LANE,
 ASHFORD, KENT. TN23 1PL
 TEL.(01233) 637311 FAX.645654

PROJECT
 PARKING RESTRICTIONS REVIEW

DRAWING TITLE
 AMENDMENT TO PARKING BAYS, ALBERT ROAD, ASHFORD

DRAWN	SCALE @ A4	DATE	DRAWING No.	REV.
NXR	1:500	JAN 09		-

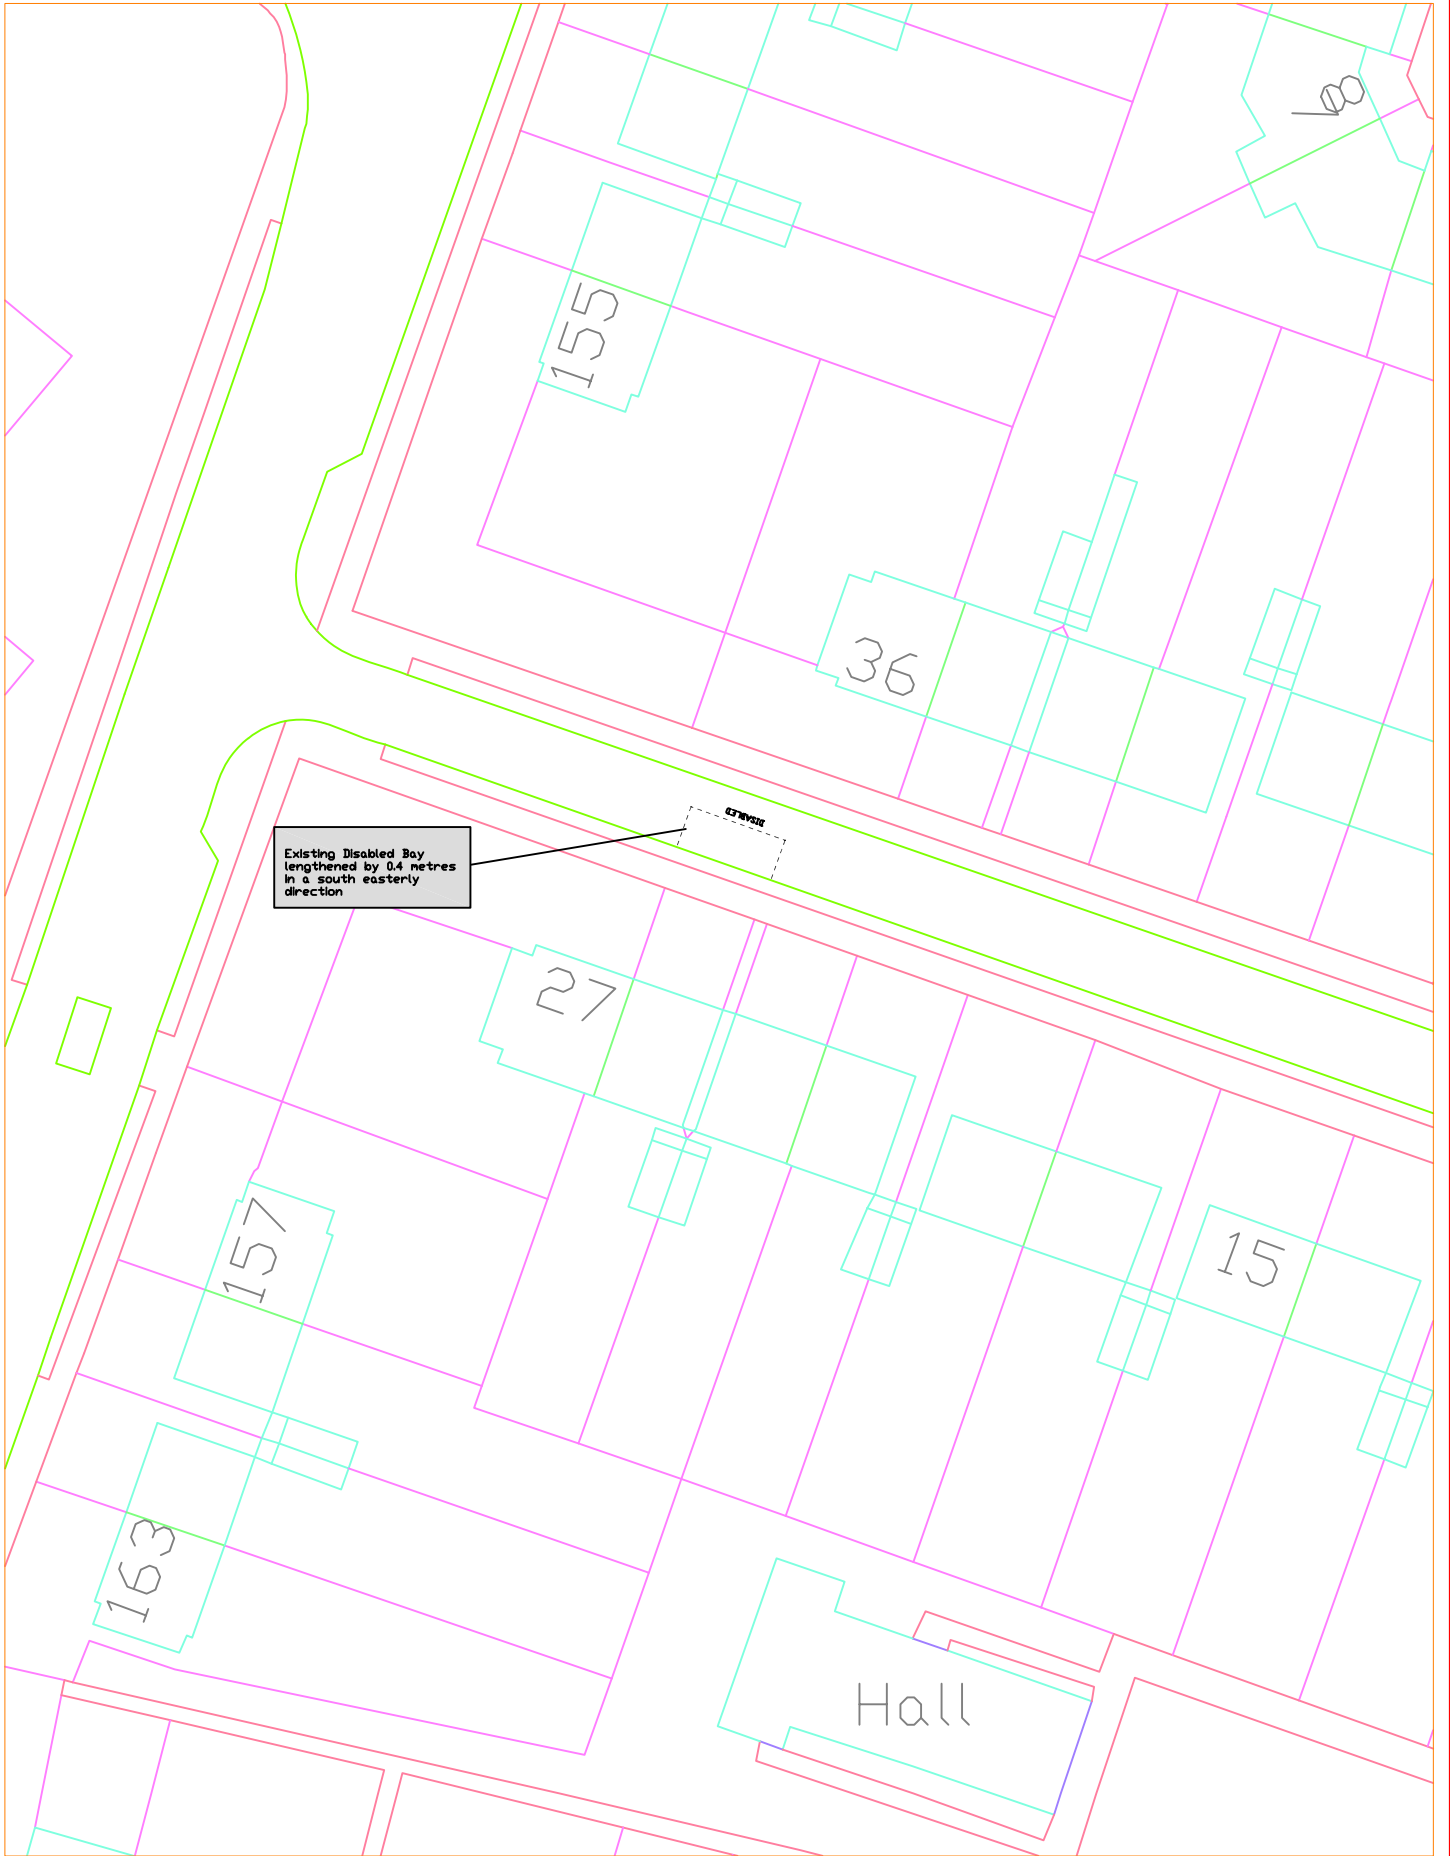

ASHFORD BOROUGH COUNCIL

CIVIC CENTRE, TANNERY LANE,
ASHFORD, KENT. TN23 1PL
TEL.(01233) 637311 FAX.645654

PROJECT
PARKING RESTRICTIONS REVIEW

DRAWING TITLE
AMENDMENT TO DISABLED BAY, BARN PLATT, ASHFORD


DRAWN
NXR

SCALE @ A4
1:500

DATE
JAN 09

DRAWING No.

REV.
-

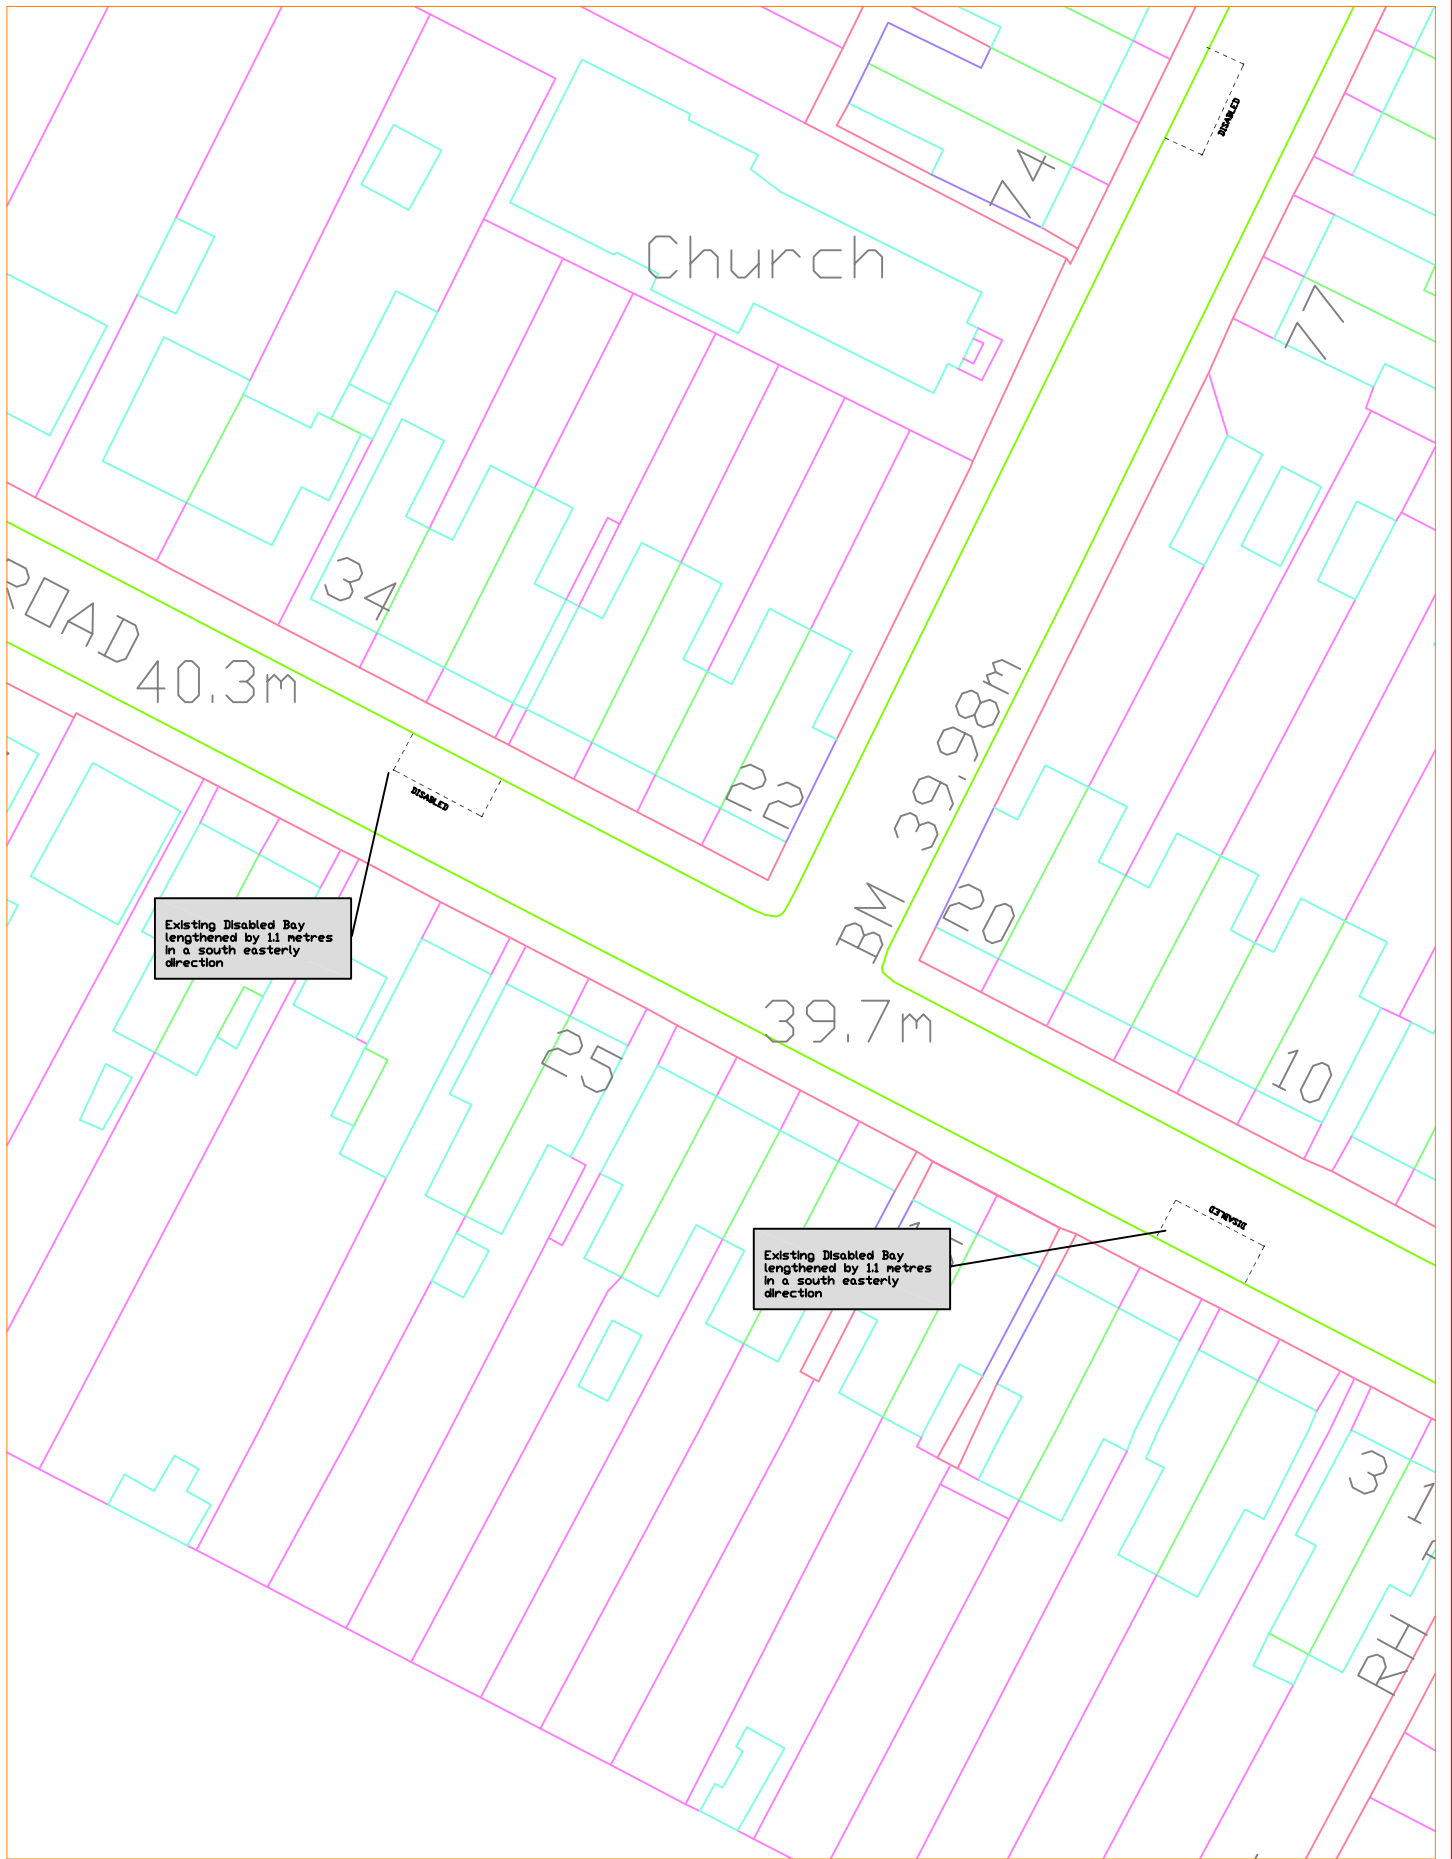

ASHFORD BOROUGH COUNCIL

CIVIC CENTRE, TANNERY LANE,
ASHFORD, KENT. TN23 1PL
TEL.(01233) 637311 FAX.645654

PROJECT
PARKING RESTRICTIONS REVIEW

DRAWING TITLE
AMENDMENT TO DISABLED BAYS, BOND ROAD, ASHFORD


DRAWN
NXR

SCALE @ A4
1:500

DATE
JAN 09

DRAWING No.

REV.
-

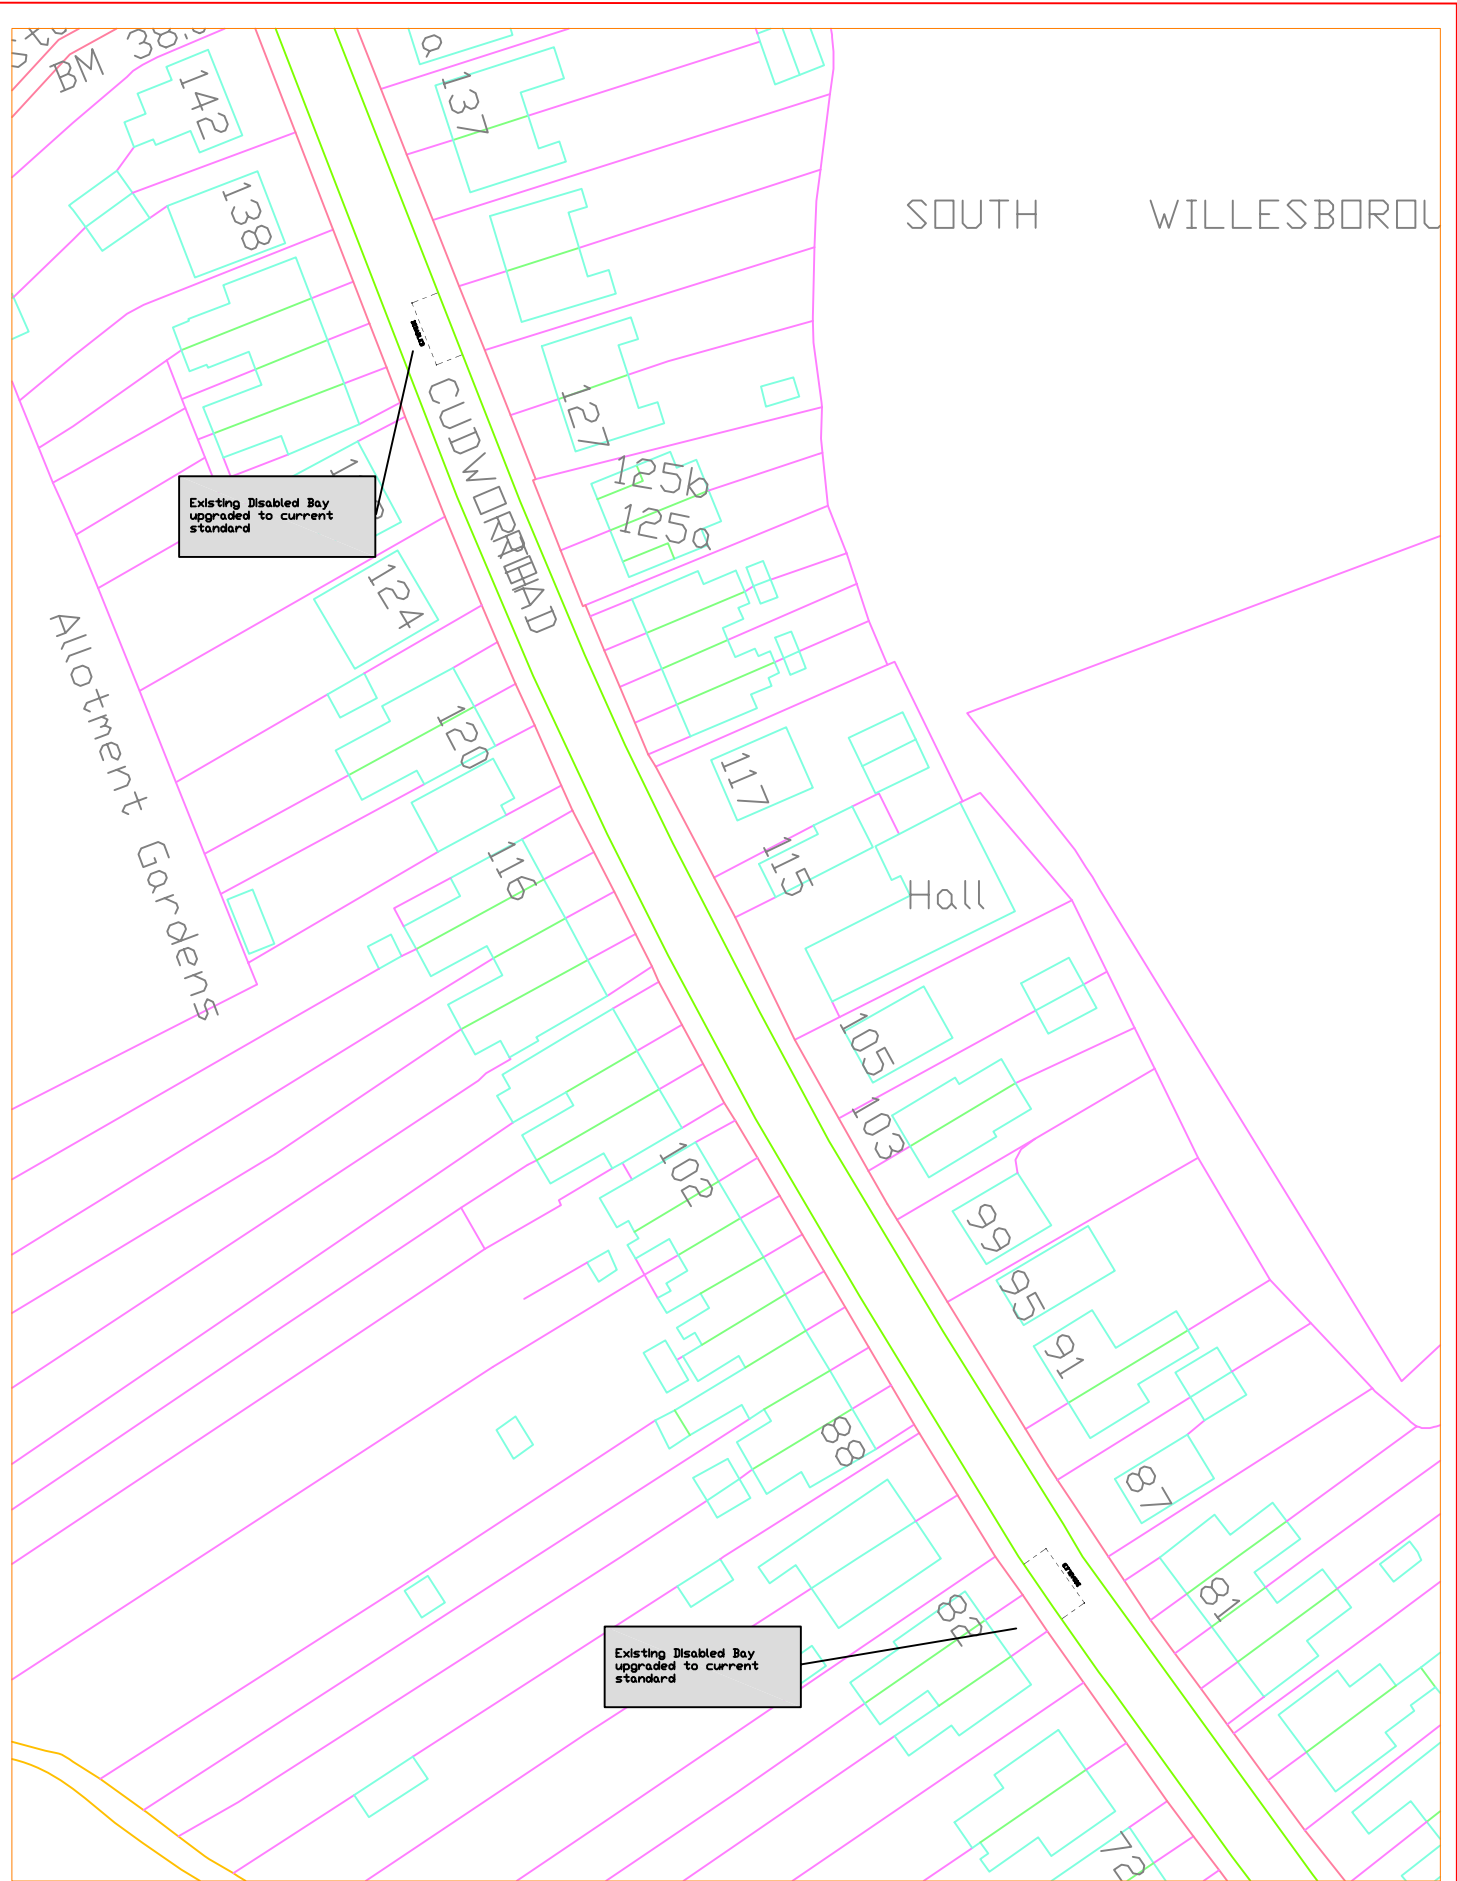


ASHFORD BOROUGH COUNCIL

CIVIC CENTRE, TANNERY LANE,
ASHFORD, KENT. TN23 1PL
TEL.(01233) 637311 FAX.645654

PROJECT
PARKING RESTRICTIONS REVIEW

DRAWING TITLE
AMENDMENT TO DISABLED BAYS, CUDWORTH ROAD, ASHFORD

DRAWN	SCALE @ A4	DATE	DRAWING No.	REV.
NXR	1:750	JAN 09		-

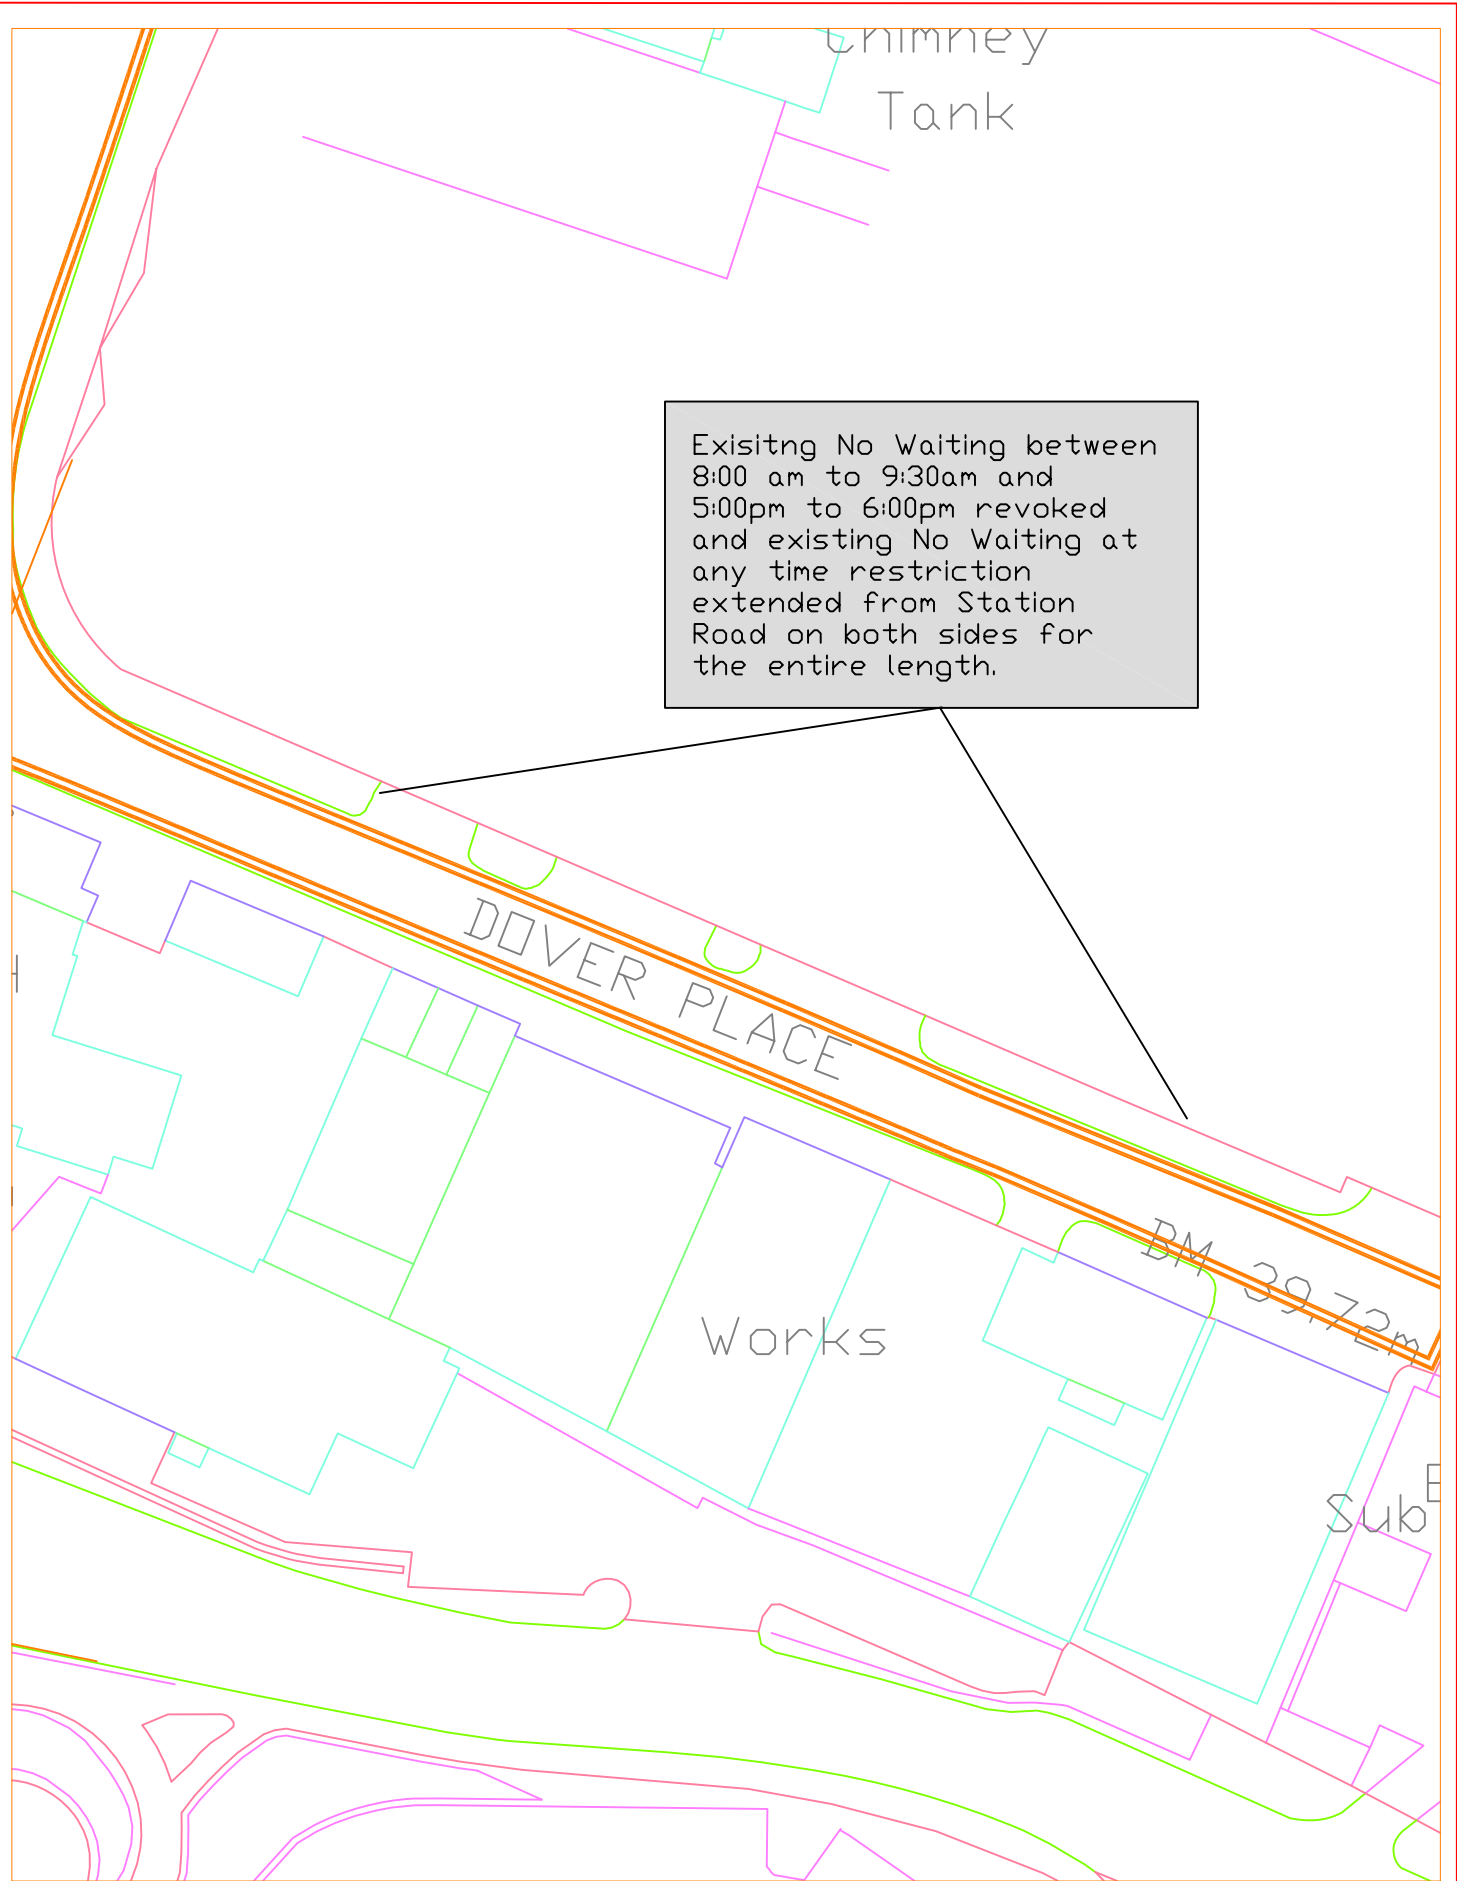


Existing No Waiting between 8:00 am to 9:30am and 5:00pm to 6:00pm revoked and existing No Waiting at any time restriction extended from Station Road on both sides for the entire length.

ASHFORD BOROUGH COUNCIL

CIVIC CENTRE, TANNERY LANE,
ASHFORD, KENT. TN23 1PL
TEL.(01233) 637311 FAX.645654

PROJECT PARKING RESTRICTIONS REVIEW				
DRAWING TITLE NEW DOUBLE YELLOW LINES, DOVER PLACE, ASHFORD				
DRAWN NXR	SCALE @ A4 1:500	DATE JAN 09	DRAWING No.	REV. -

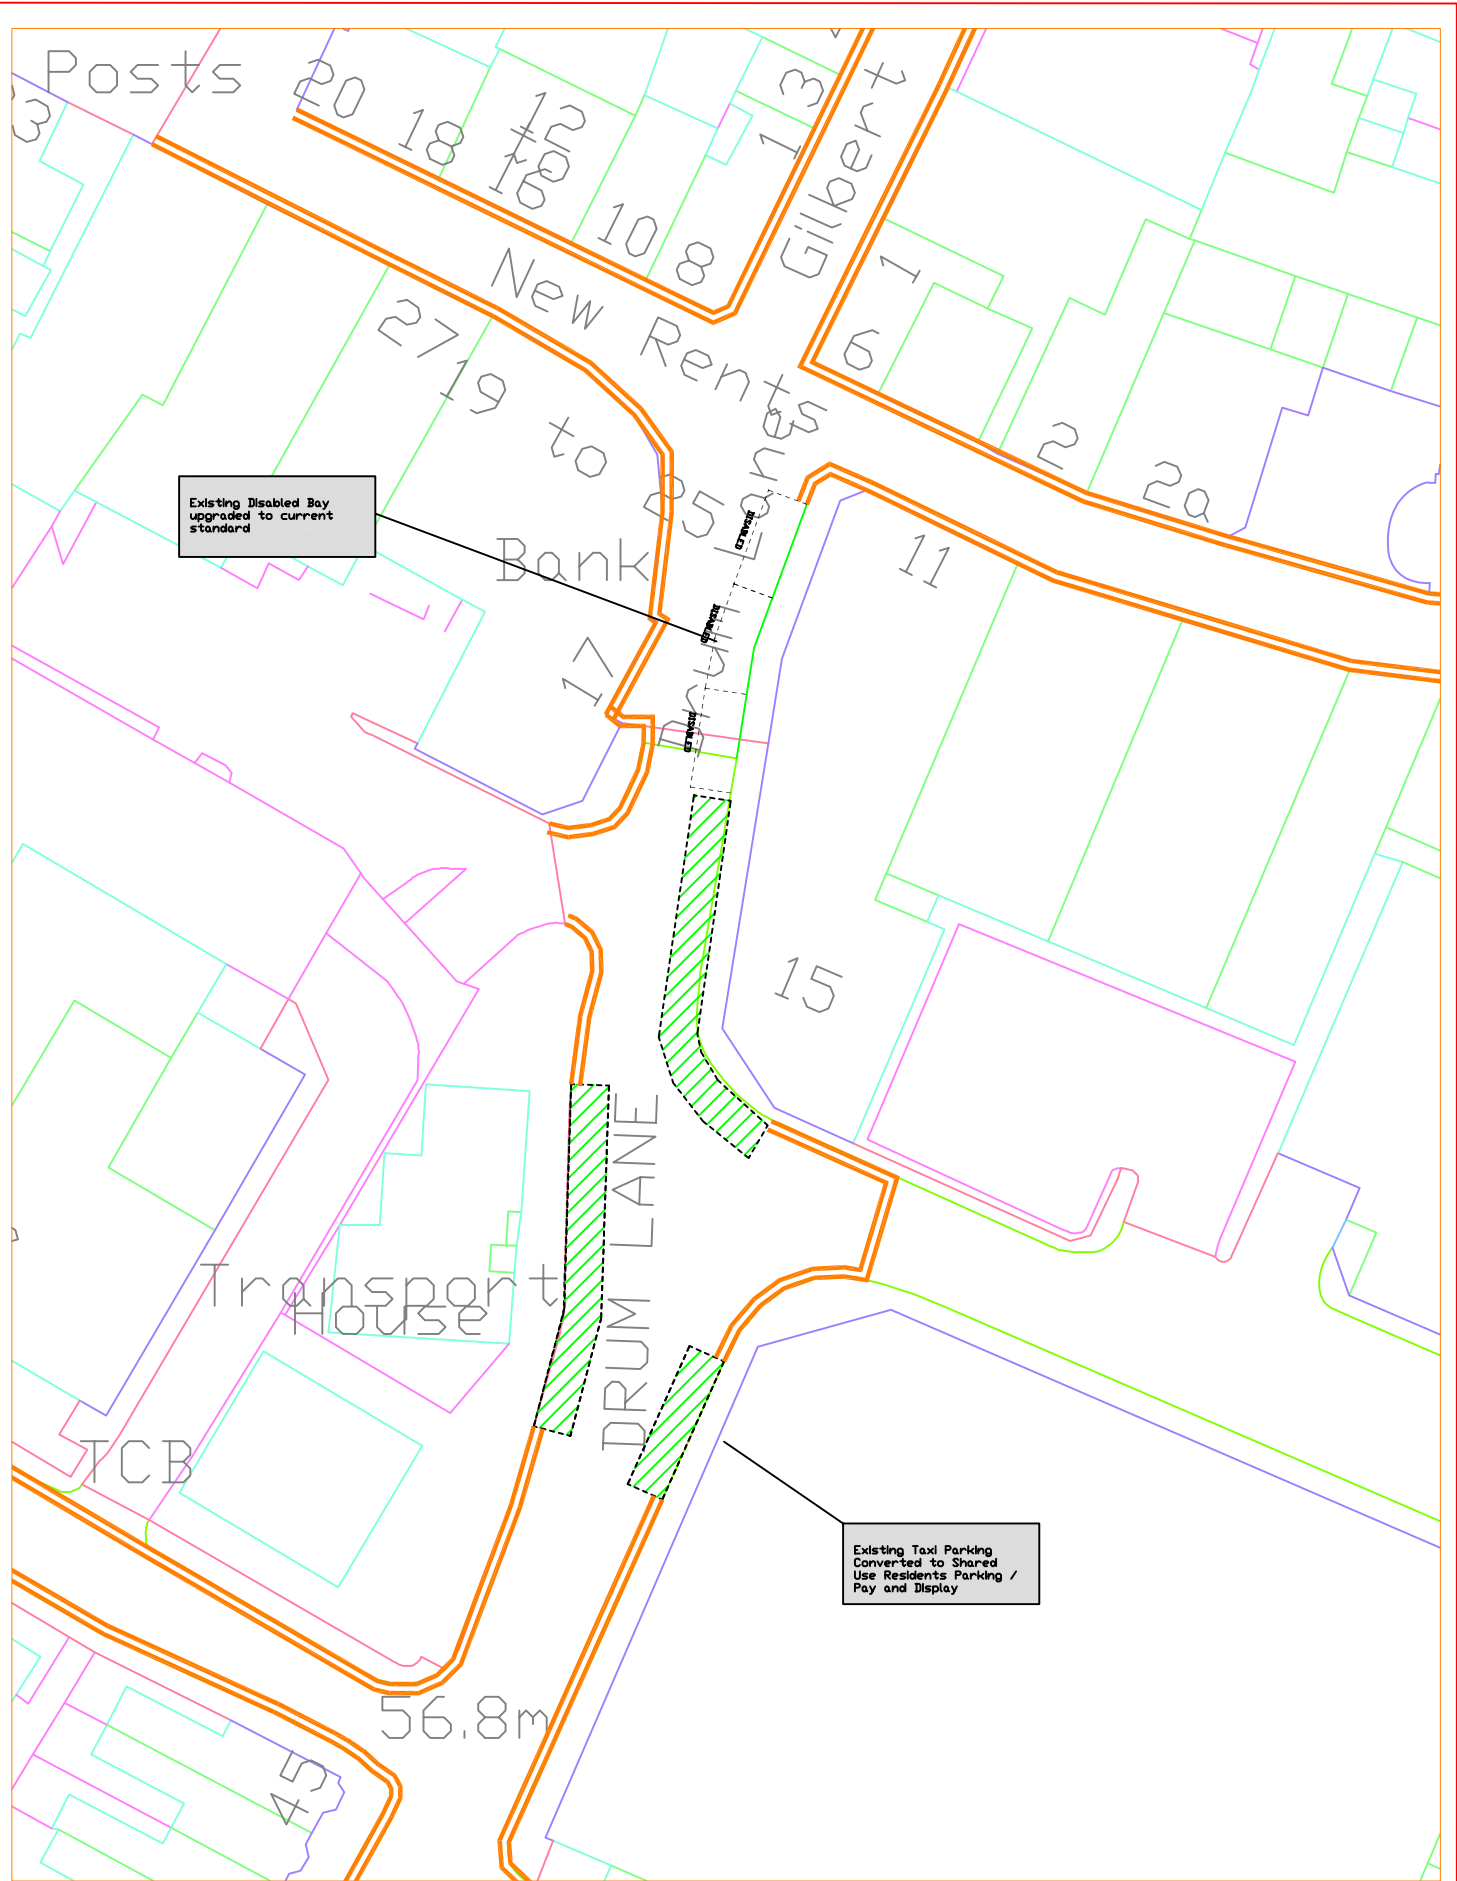

ASHFORD BOROUGH COUNCIL

CIVIC CENTRE, TANNERY LANE,
ASHFORD, KENT. TN23 1PL
TEL.(01233) 637311 FAX.645654

PROJECT
PARKING RESTRICTIONS REVIEW

DRAWING TITLE
AMENDMENT TO DISABLED BAYS AND TAXI BAY, DRUM LANE, ASHFORD

DRAWN
NXR


SCALE @ A4
1:1000

DATE
JAN 09

DRAWING No.

REV.

-

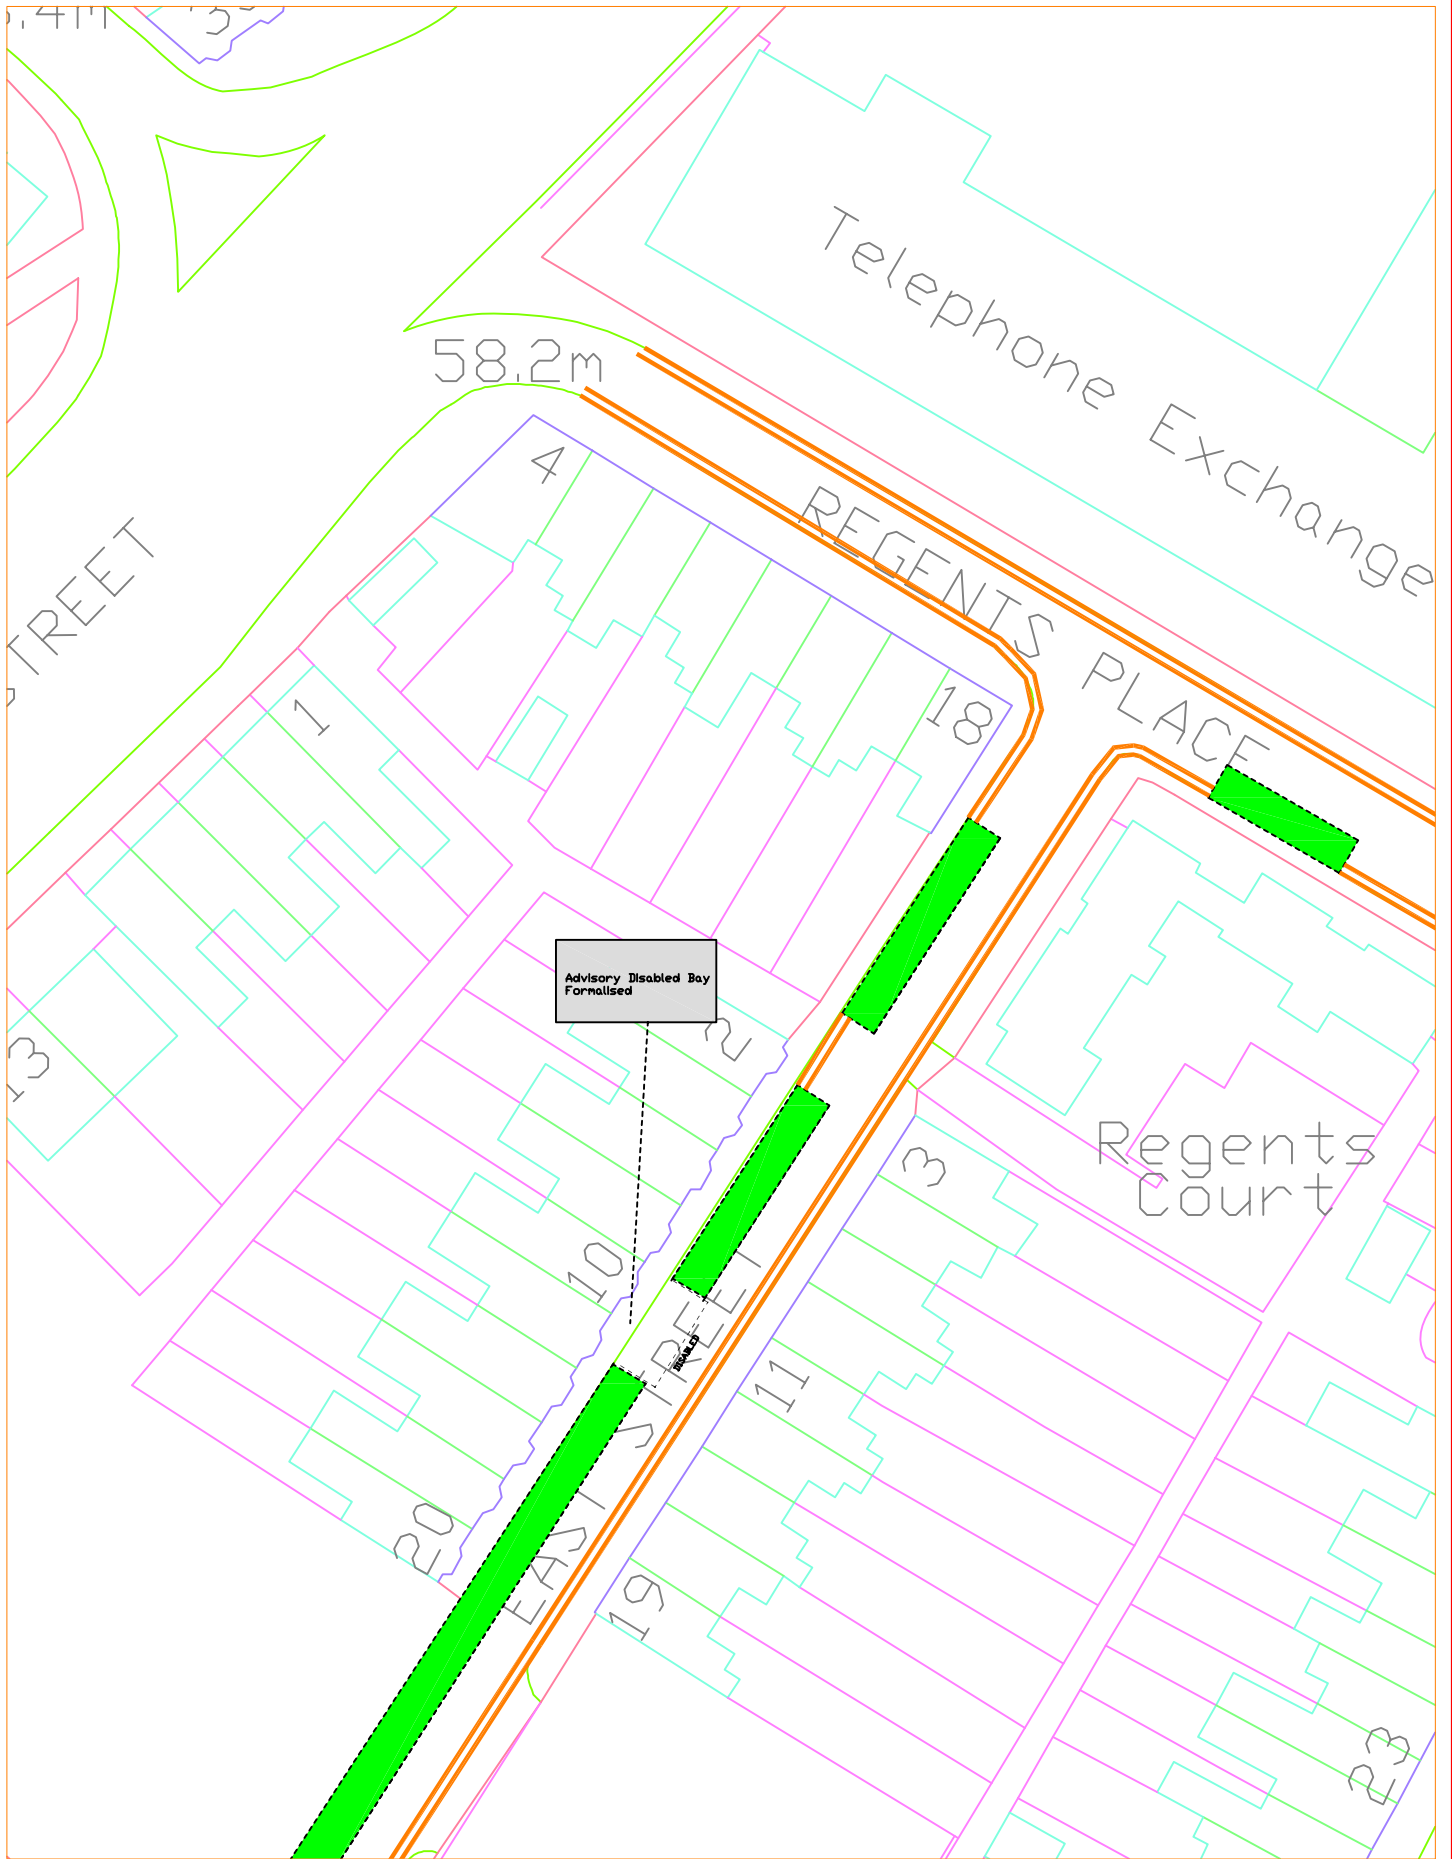


ASHFORD BOROUGH COUNCIL

CIVIC CENTRE, TANNERY LANE,
ASHFORD, KENT. TN23 1PL
TEL.(01233) 637311 FAX.645654

PROJECT
PARKING RESTRICTIONS REVIEW

DRAWING TITLE
FORMALISED DISABLED BAY, EAST STREET, ASHFORD

DRAWN	SCALE @ A4	DATE	DRAWING No.	REV.
NXR	1:500	JAN 09		-

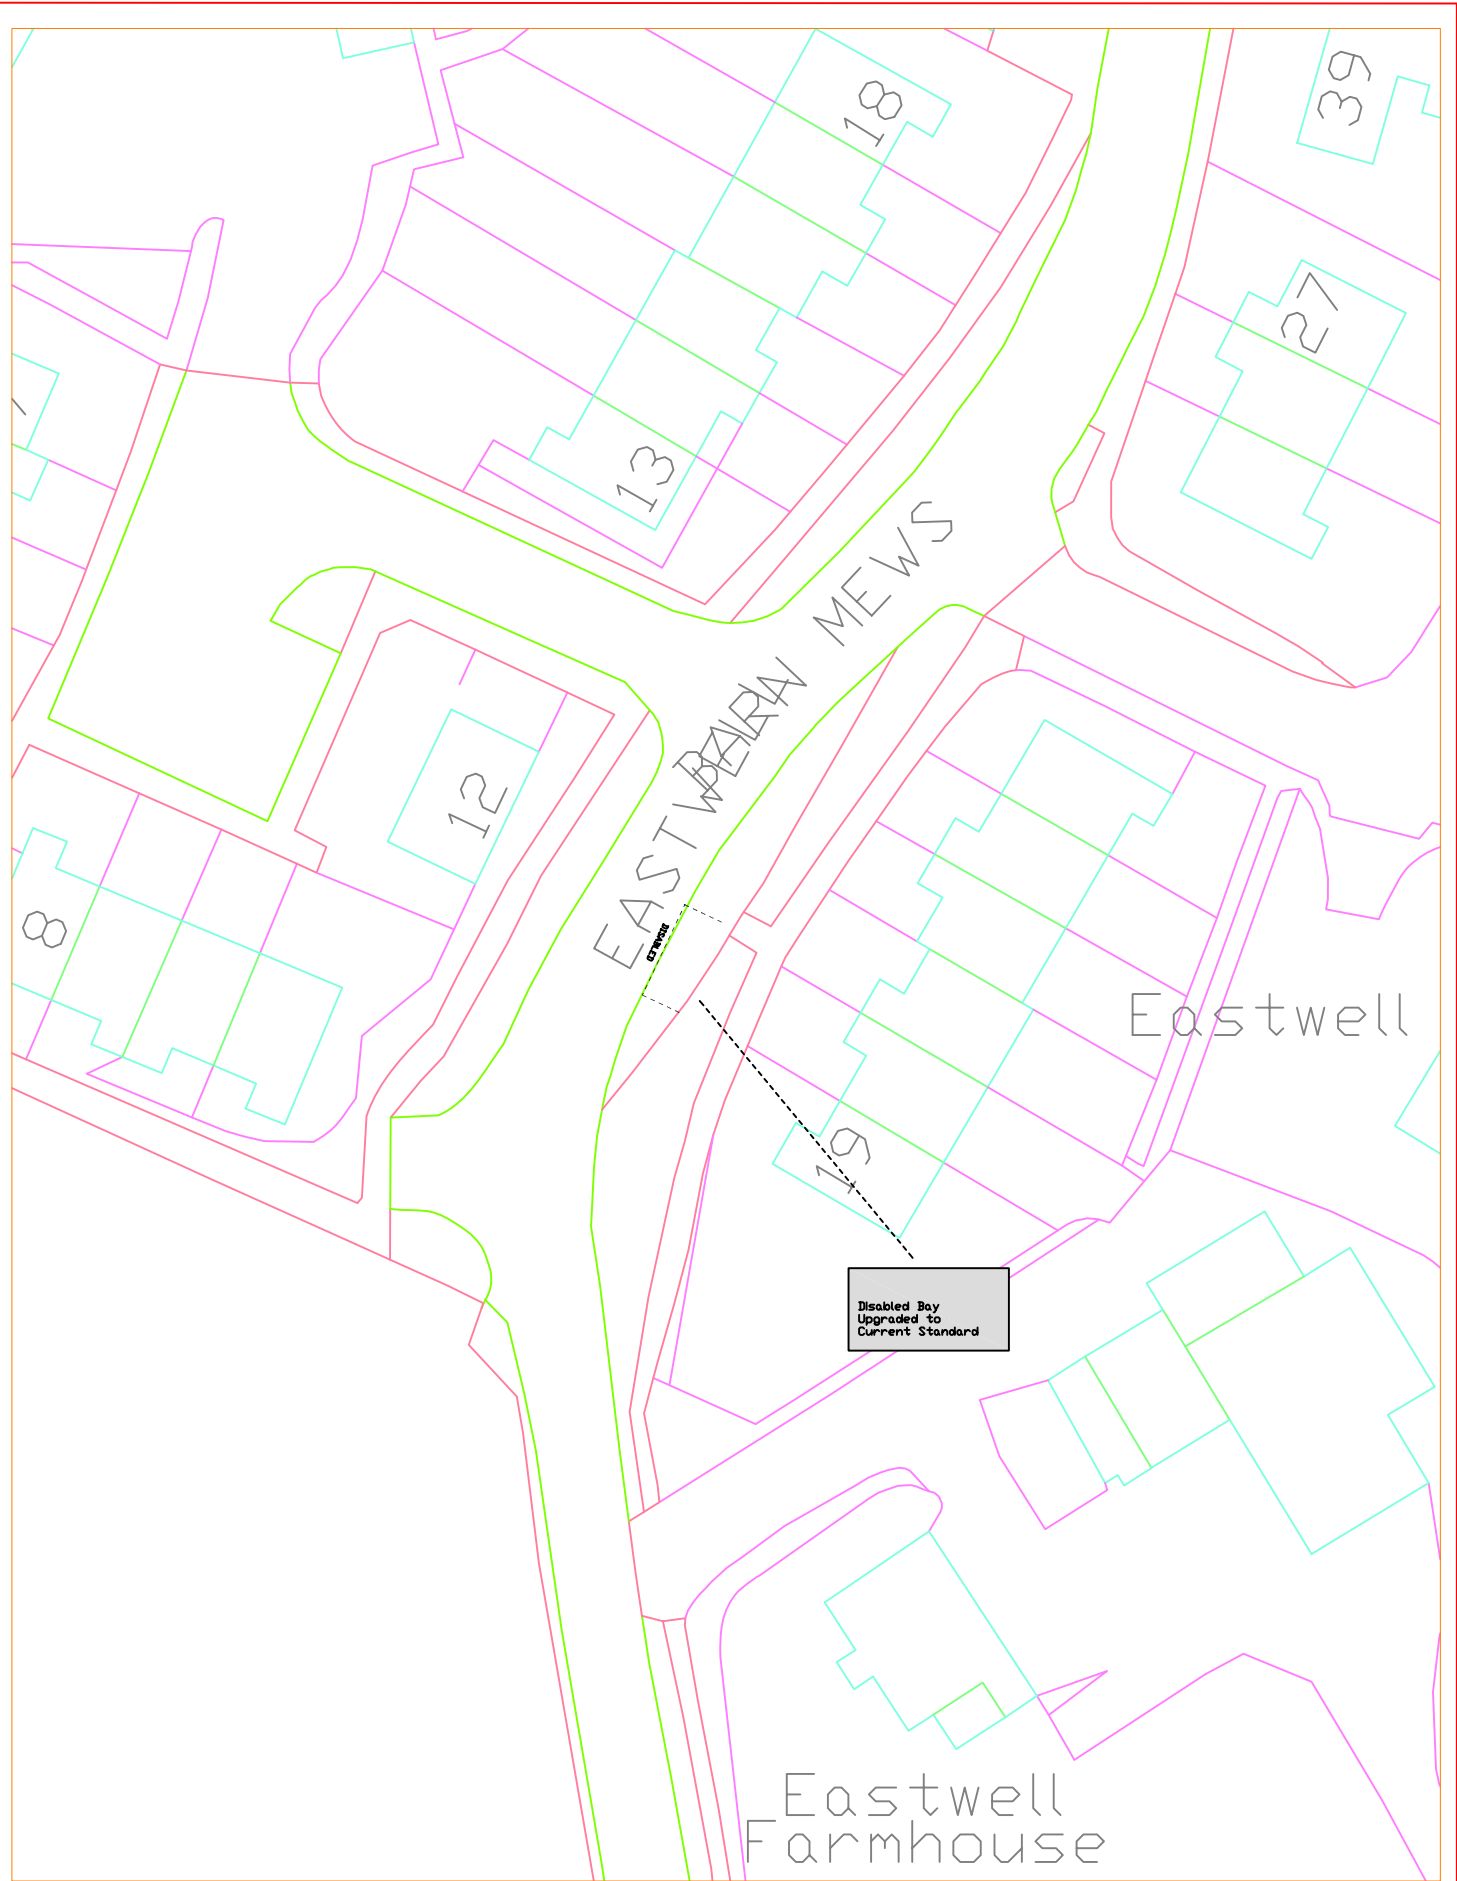


ASHFORD BOROUGH COUNCIL

CIVIC CENTRE, TANNERY LANE,
ASHFORD, KENT. TN23 1PL
TEL.(01233) 637311 FAX.645654

PROJECT
PARKING RESTRICTIONS REVIEW

DRAWING TITLE
EXTENSION OF DISABLED BAY, EASTWELL BARN MEWS, TENTERDEN

DRAWN	SCALE @ A4	DATE	DRAWING No.	REV.
NXR	1:500	JAN 09		-

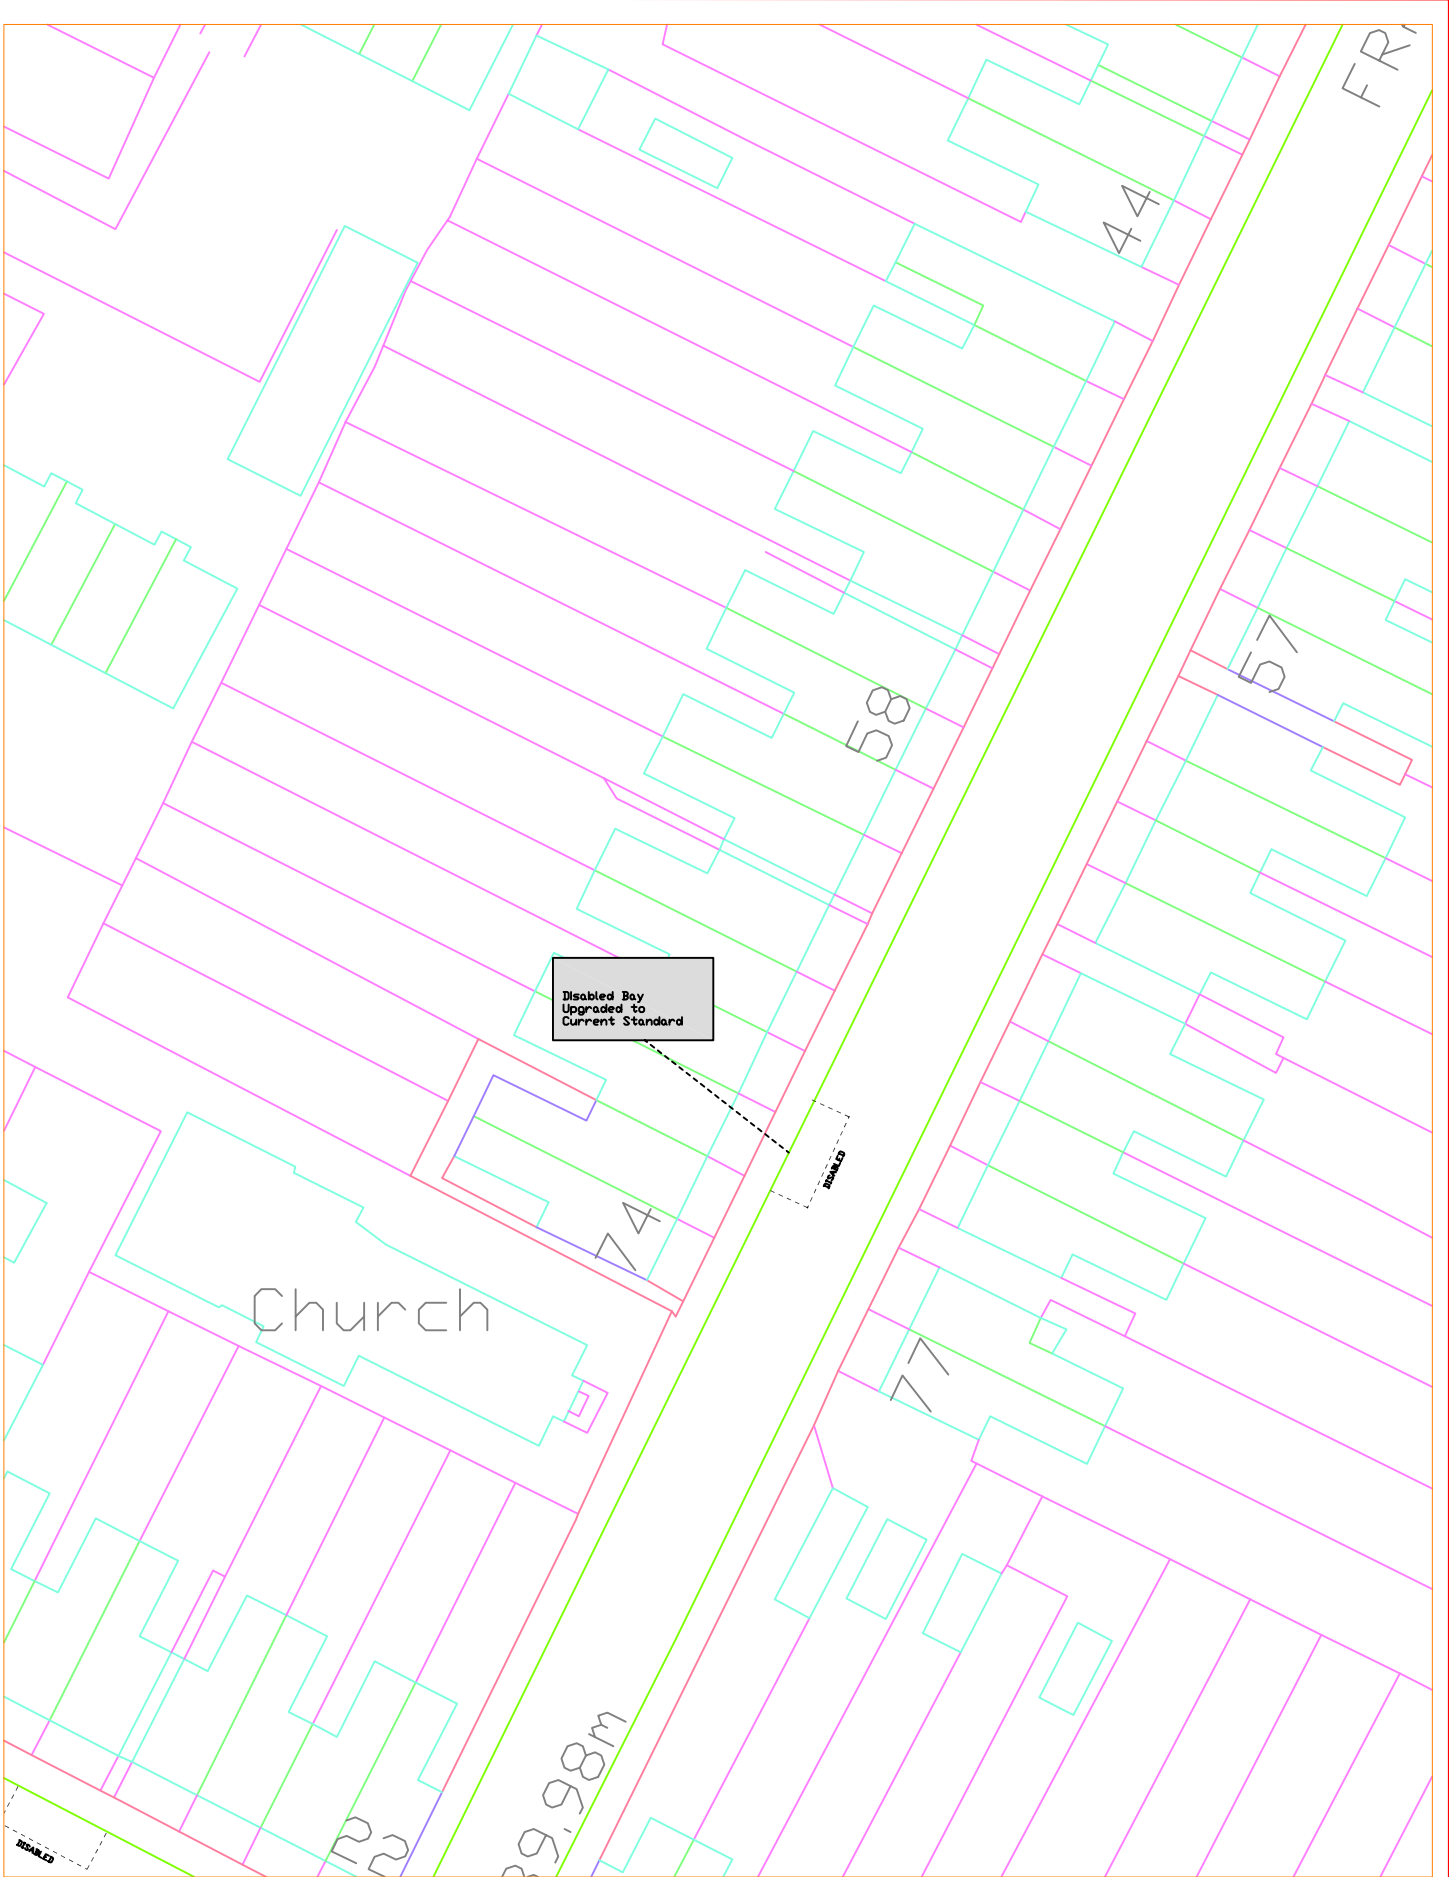


ASHFORD BOROUGH COUNCIL

CIVIC CENTRE, TANNERY LANE,
ASHFORD, KENT. TN23 1PL
TEL.(01233) 637311 FAX.645654

PROJECT
PARKING RESTRICTIONS REVIEW

DRAWING TITLE
EXTENSION OF DISABLED BAY, FRANCIS ROAD, ASHFORD

DRAWN NXR	SCALE @ A4 1:500	DATE JAN 09	DRAWING No.	REV. -
--------------	---------------------	----------------	-------------	-----------

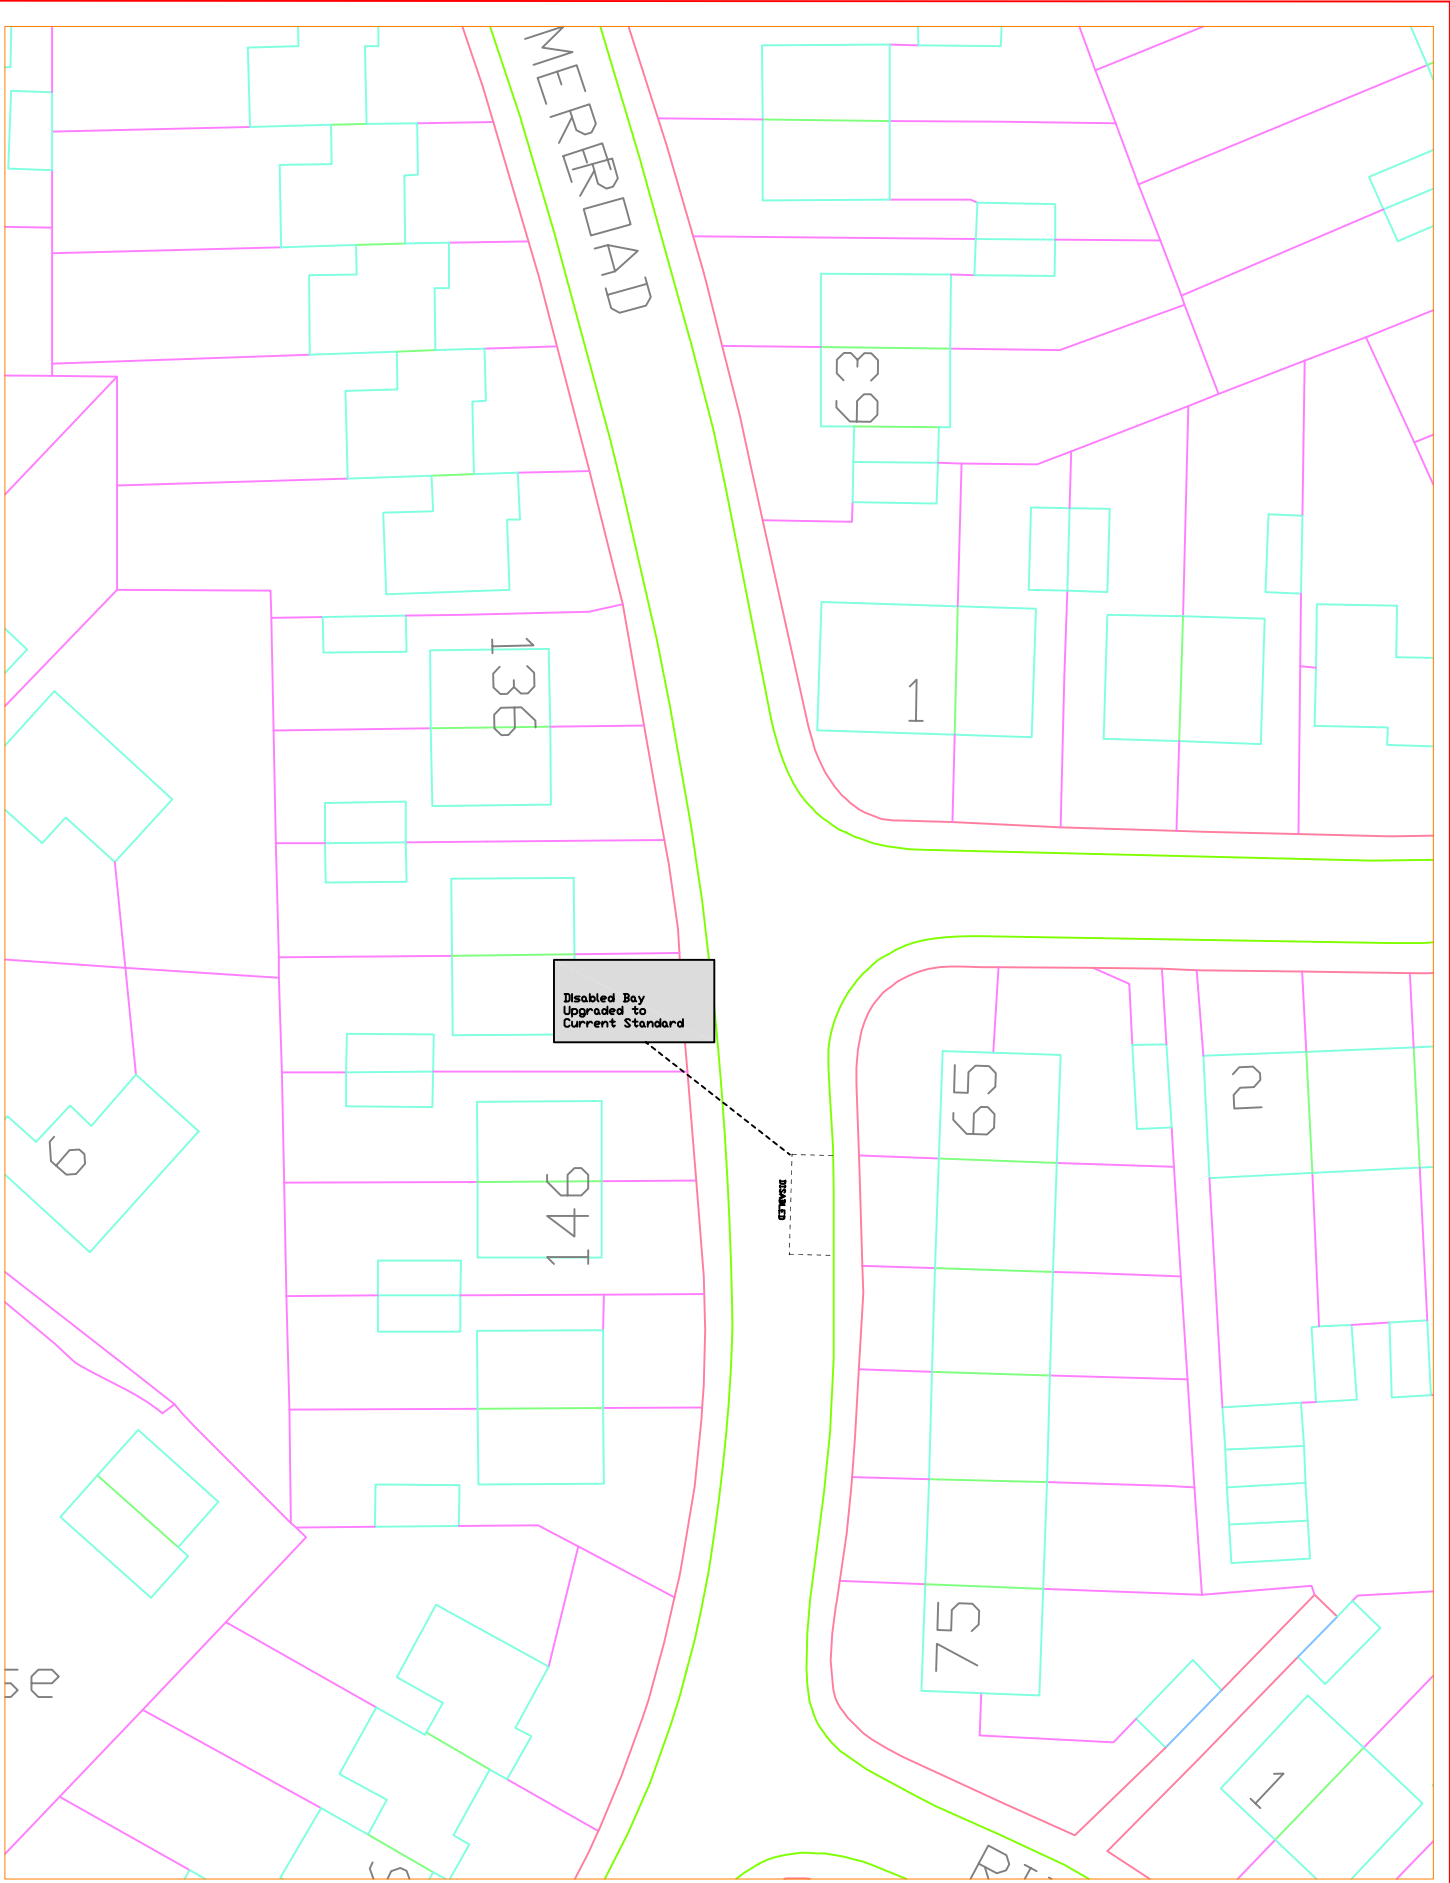

ASHFORD

BOROUGH COUNCIL

CIVIC CENTRE, TANNERY LANE,
 ASHFORD, KENT. TN23 1PL
 TEL.(01233) 637311 FAX.645654

PROJECT
 PARKING RESTRICTIONS REVIEW

DRAWING TITLE
 EXTENSION OF DISABLED BAY, GRASMERE ROAD, ASHFORD

DRAWN
 NXR


SCALE @ A4
 1:500

DATE
 JAN 09

DRAWING No.

REV.

-

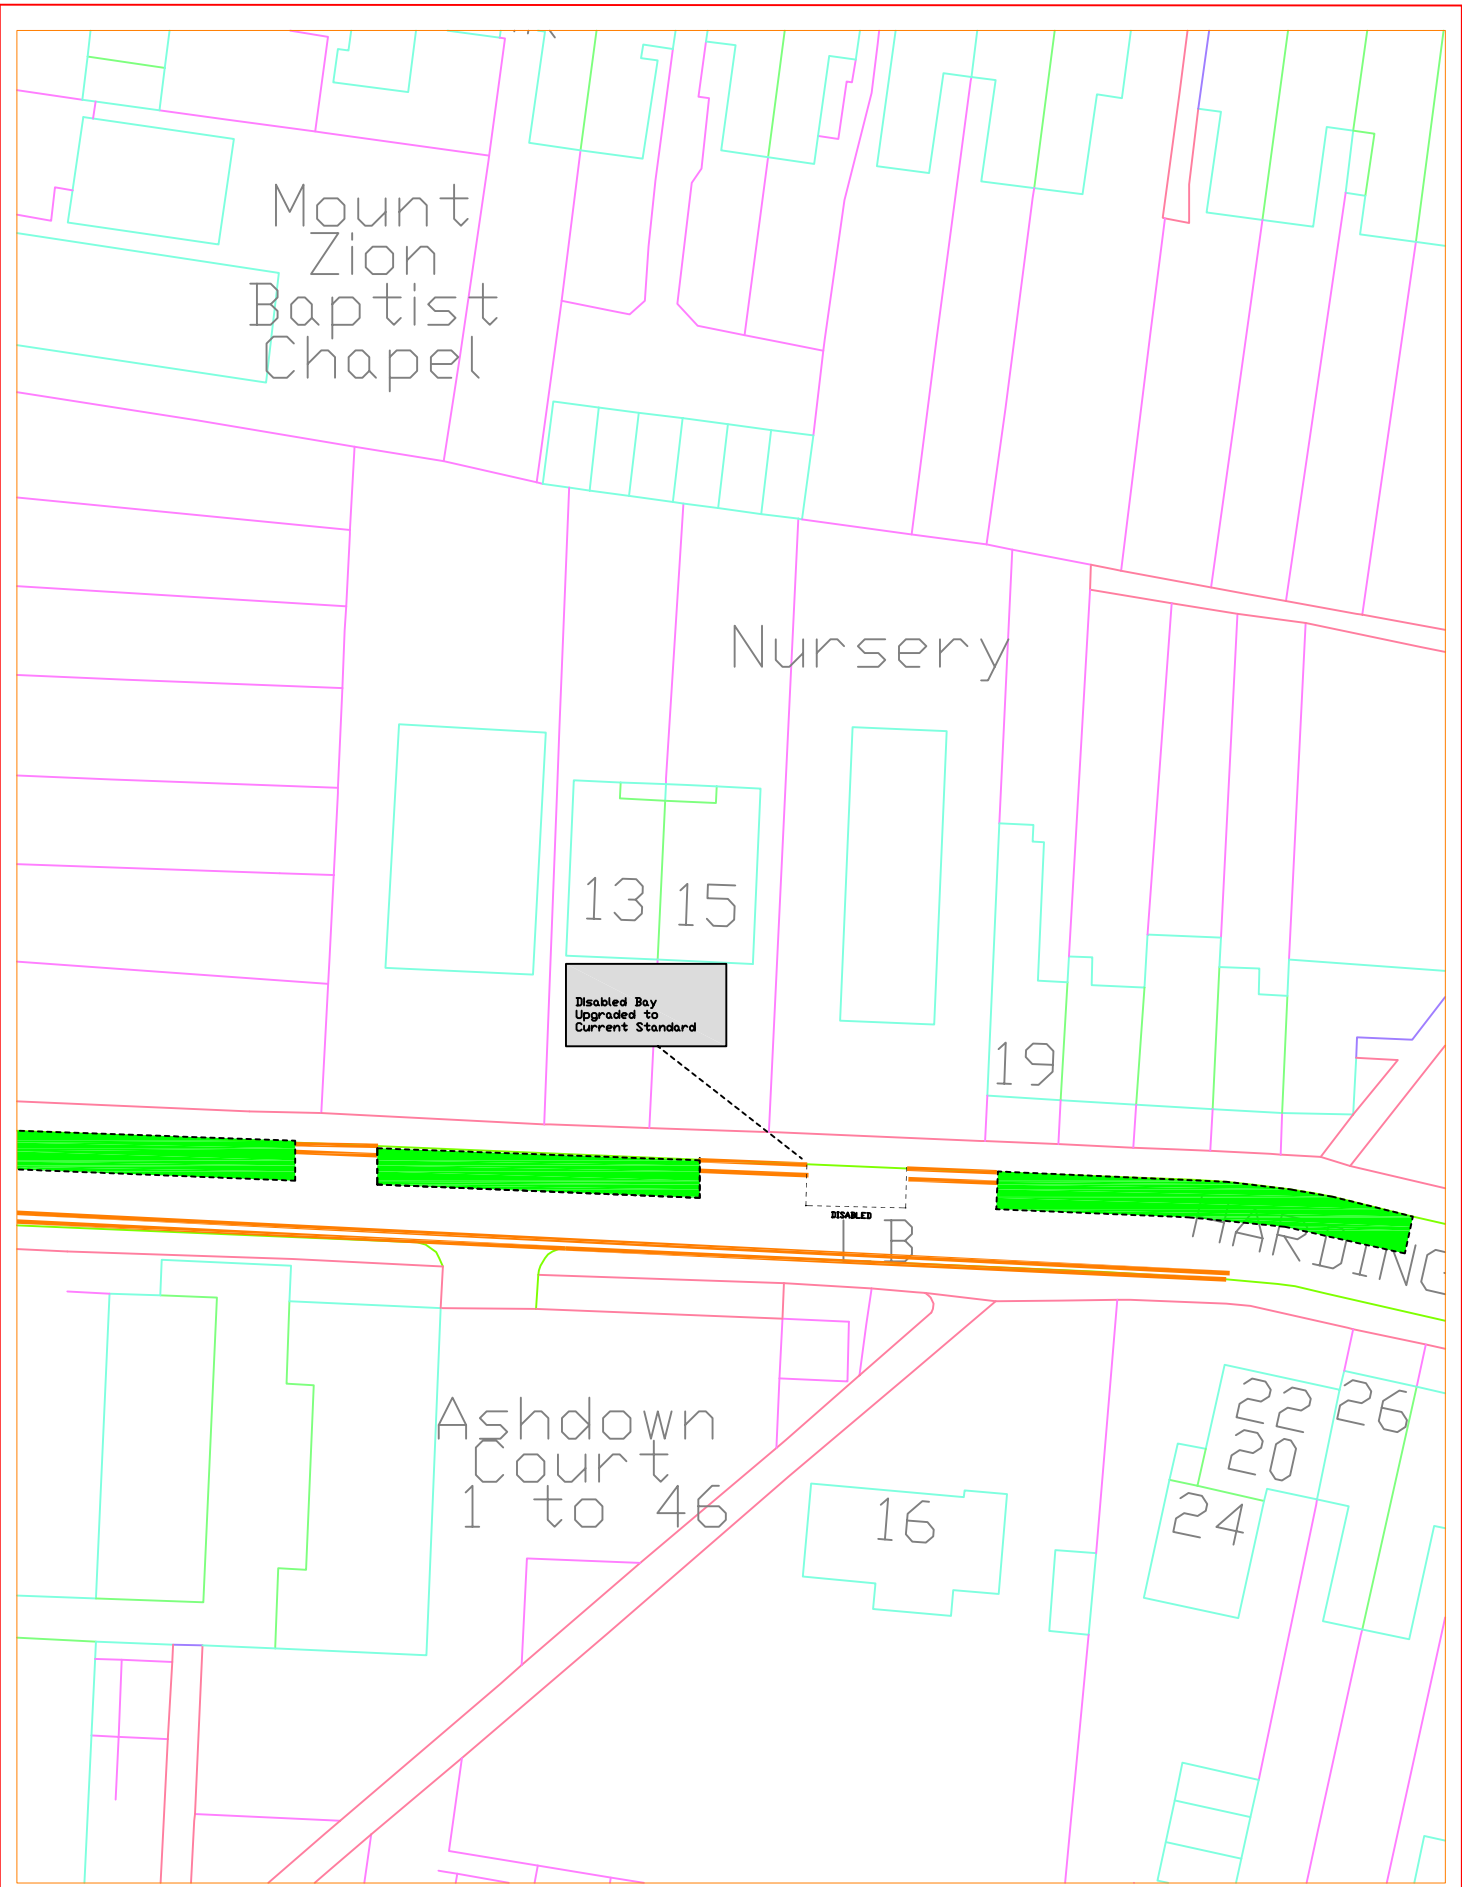

ASHFORD BOROUGH COUNCIL

CIVIC CENTRE, TANNERY LANE,
ASHFORD, KENT. TN23 1PL
TEL.(01233) 637311 FAX.645654

PROJECT
PARKING RESTRICTIONS REVIEW

DRAWING TITLE
EXTENSION OF DISABLED BAY, HARDING ROAD, ASHFORD


DRAWN
NXR

SCALE @ A4
1:500

DATE
JAN 09

DRAWING No.

REV.
-

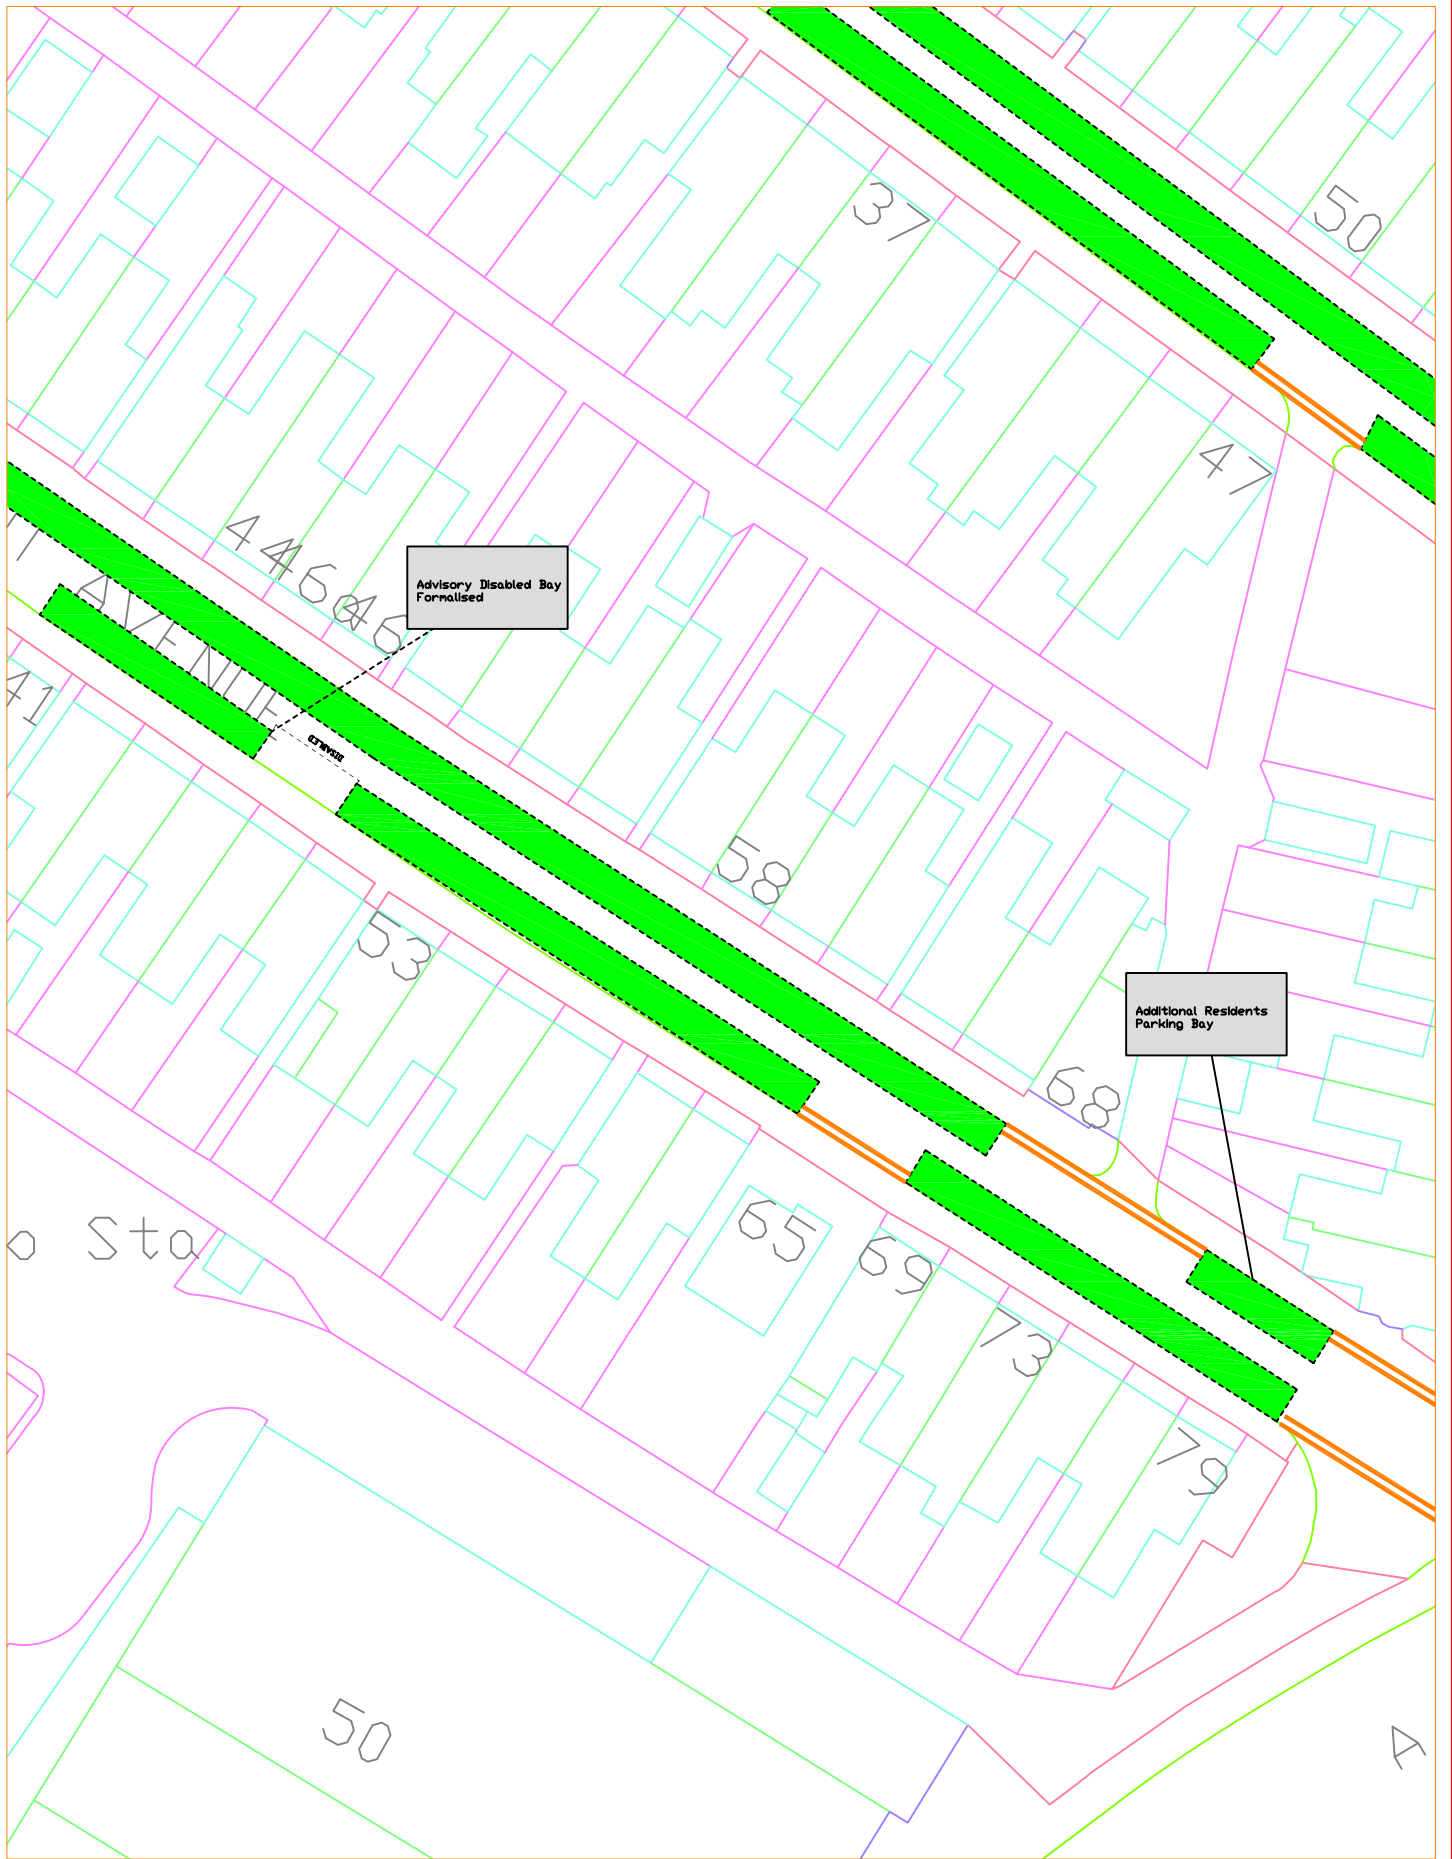

ASHFORD BOROUGH COUNCIL

CIVIC CENTRE, TANNERY LANE,
ASHFORD, KENT. TN23 1PL
TEL.(01233) 637311 FAX.645654

PROJECT
PARKING RESTRICTIONS REVIEW

DRAWING TITLE

ADDITIONAL RESIDENTS PARKING AND FORMALISED DISABLED BAY, KENT AVENUE, ASHFORD

DRAWN
NXR


SCALE @ A4
1:500

DATE
JAN 09

DRAWING No.

REV.

-

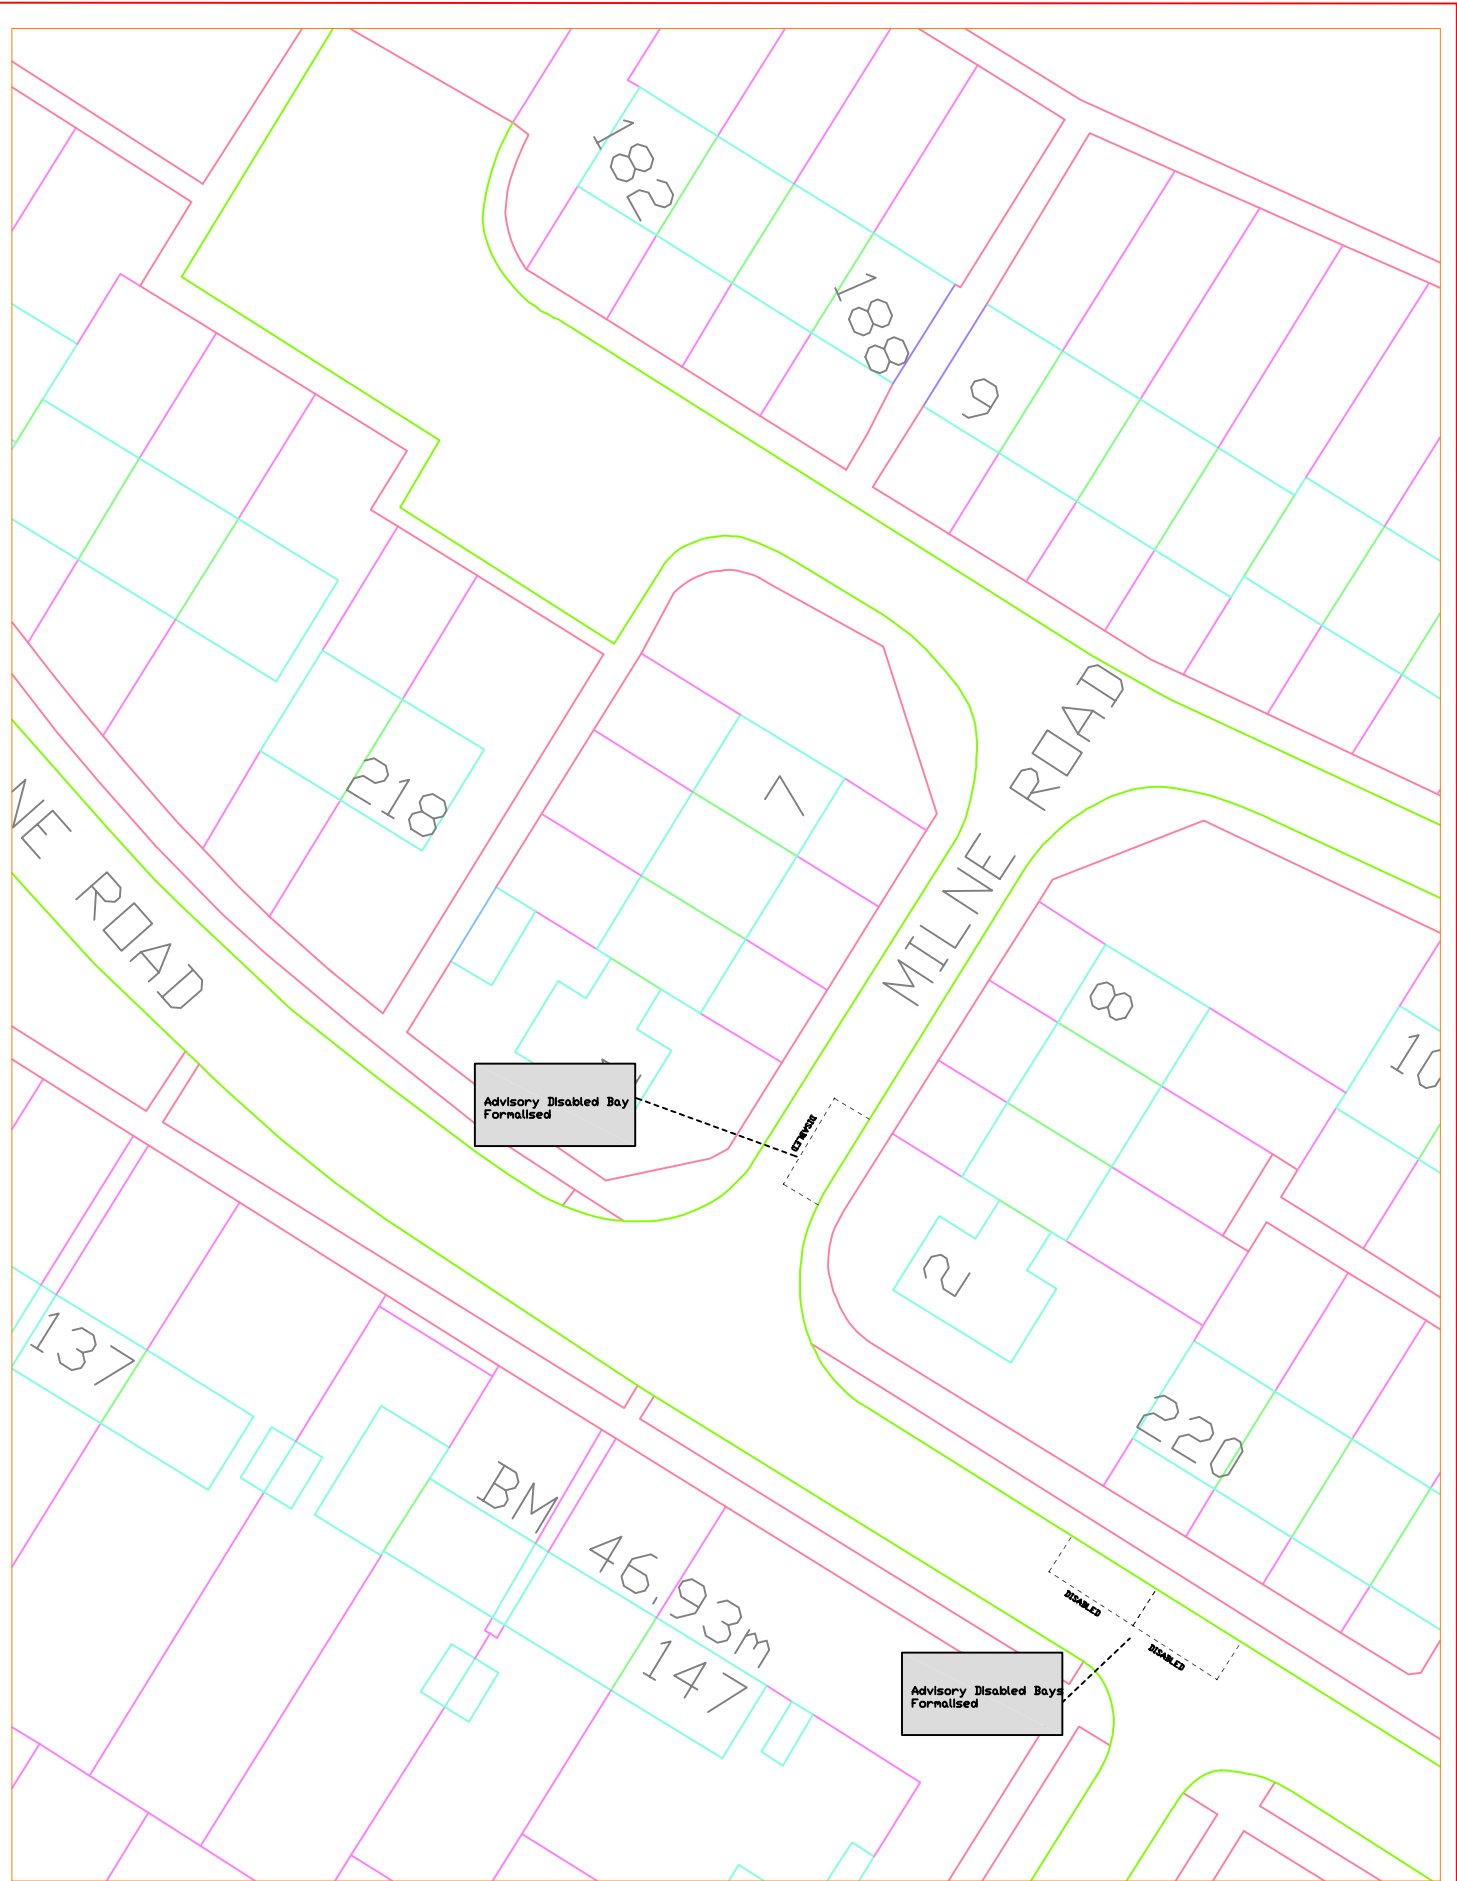


ASHFORD BOROUGH COUNCIL

CIVIC CENTRE, TANNERY LANE,
ASHFORD, KENT. TN23 1PL
TEL.(01233) 637311 FAX.645654

PROJECT
PARKING RESTRICTIONS REVIEW

DRAWING TITLE
DISABLED BAYS TO BE FORMALISED, MILNE ROAD AND OSBORNE ROAD, ASHFORD

DRAWN NXR	SCALE @ A4 1:500	DATE JAN 09	DRAWING No.	REV. -
--------------	---------------------	----------------	-------------	-----------

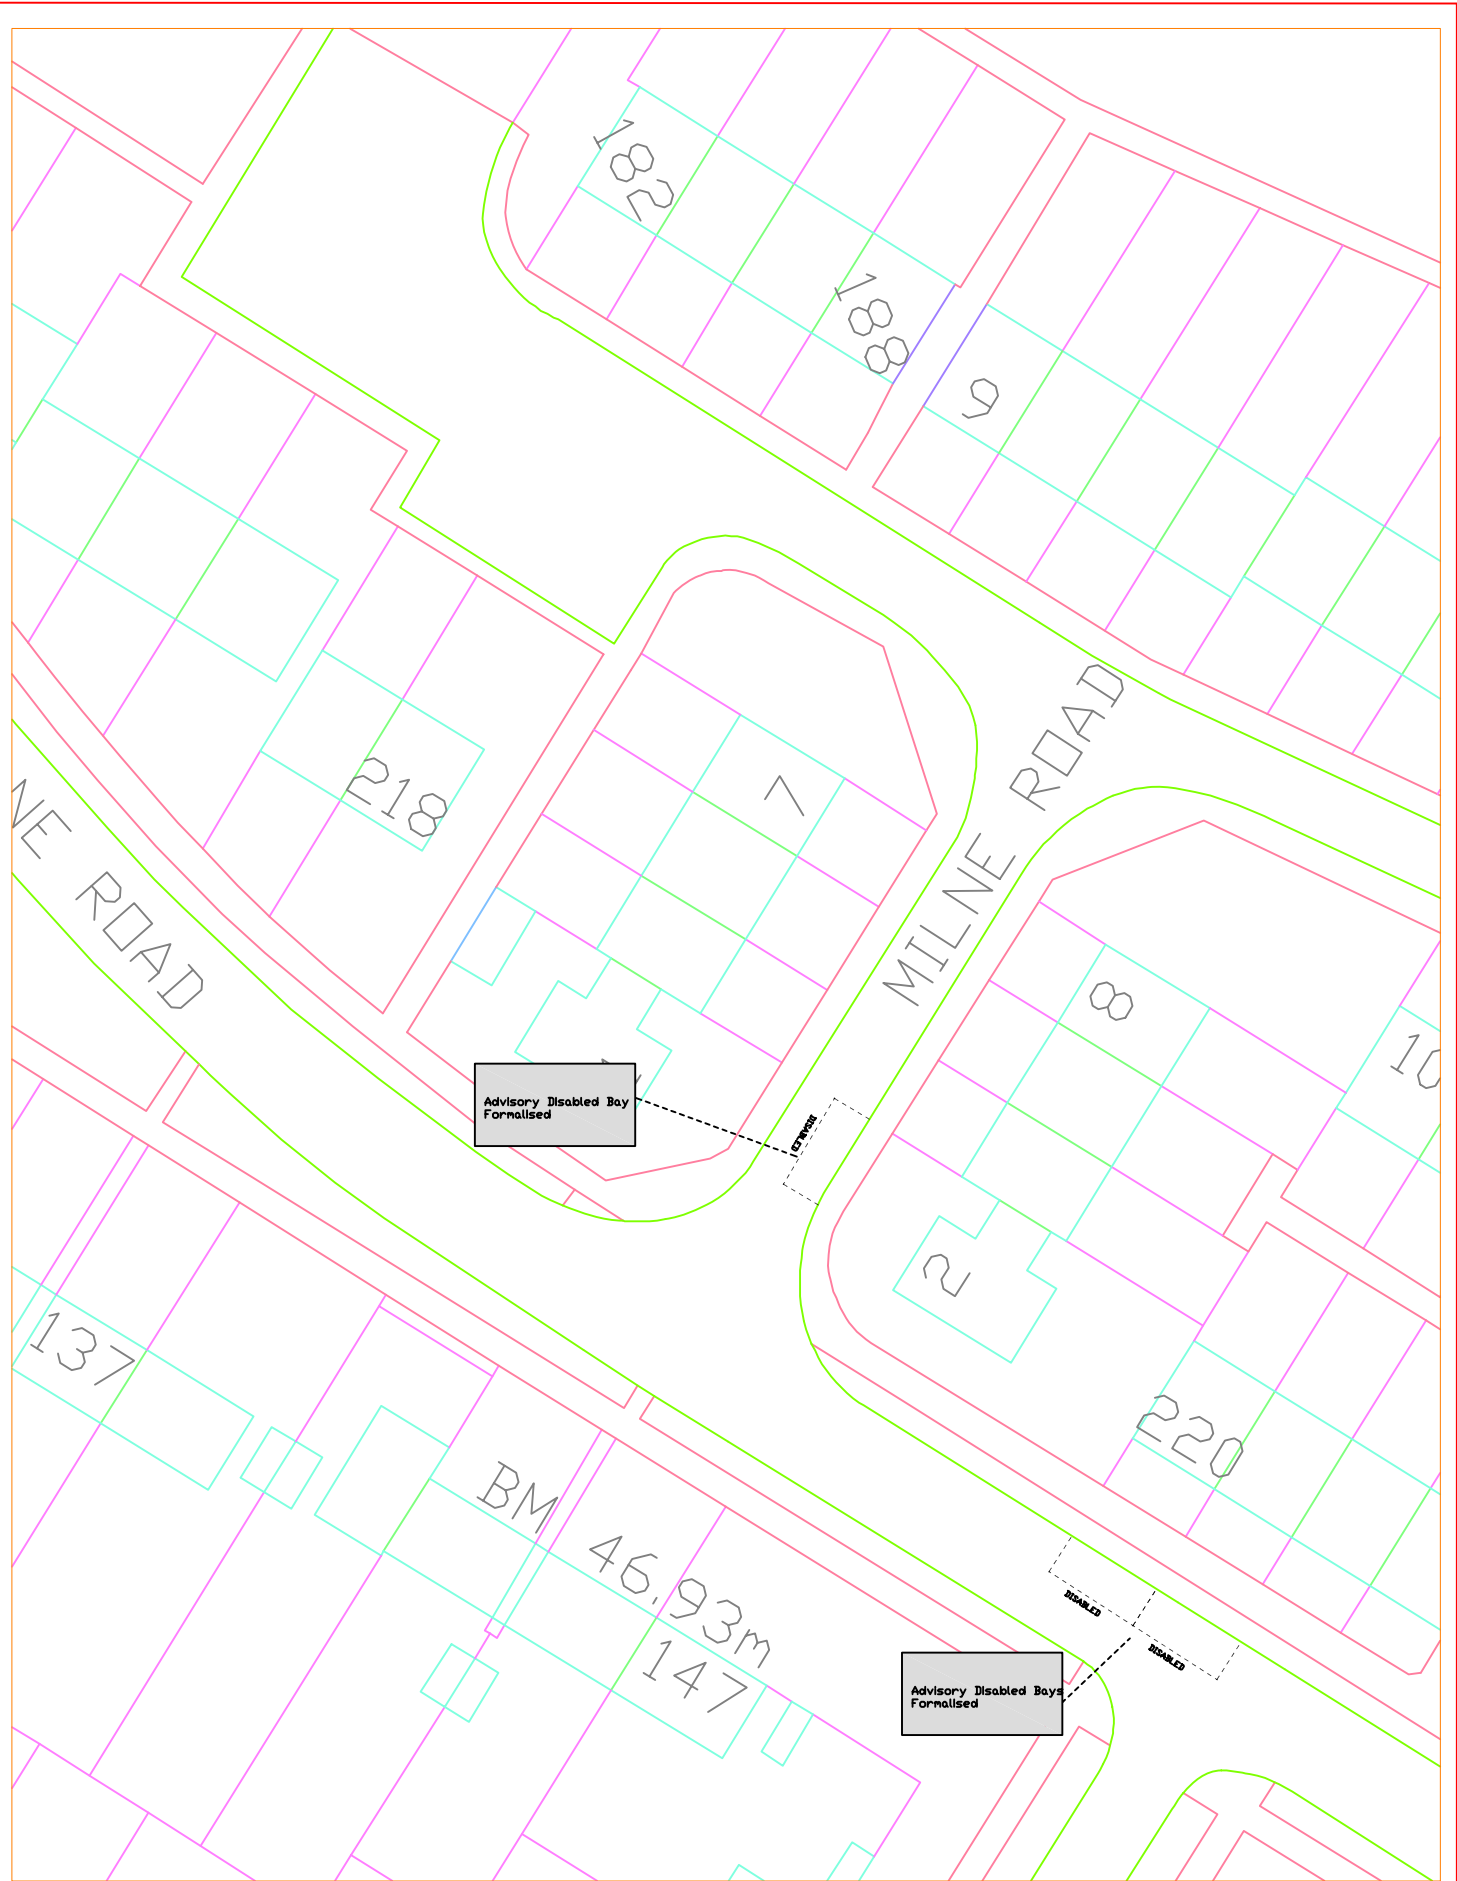


ASHFORD BOROUGH COUNCIL


CIVIC CENTRE, TANNERY LANE,
ASHFORD, KENT. TN23 1PL
TEL.(01233) 637311 FAX.645654

PROJECT
PARKING RESTRICTIONS REVIEW

DRAWING TITLE
DISABLED BAYS TO BE FORMALISED, MILNE ROAD AND OSBORNE ROAD, ASHFORD

DRAWN NXR	SCALE @ A4 1:500	DATE JAN 09	DRAWING No.	REV. -
--------------	---------------------	----------------	-------------	-----------

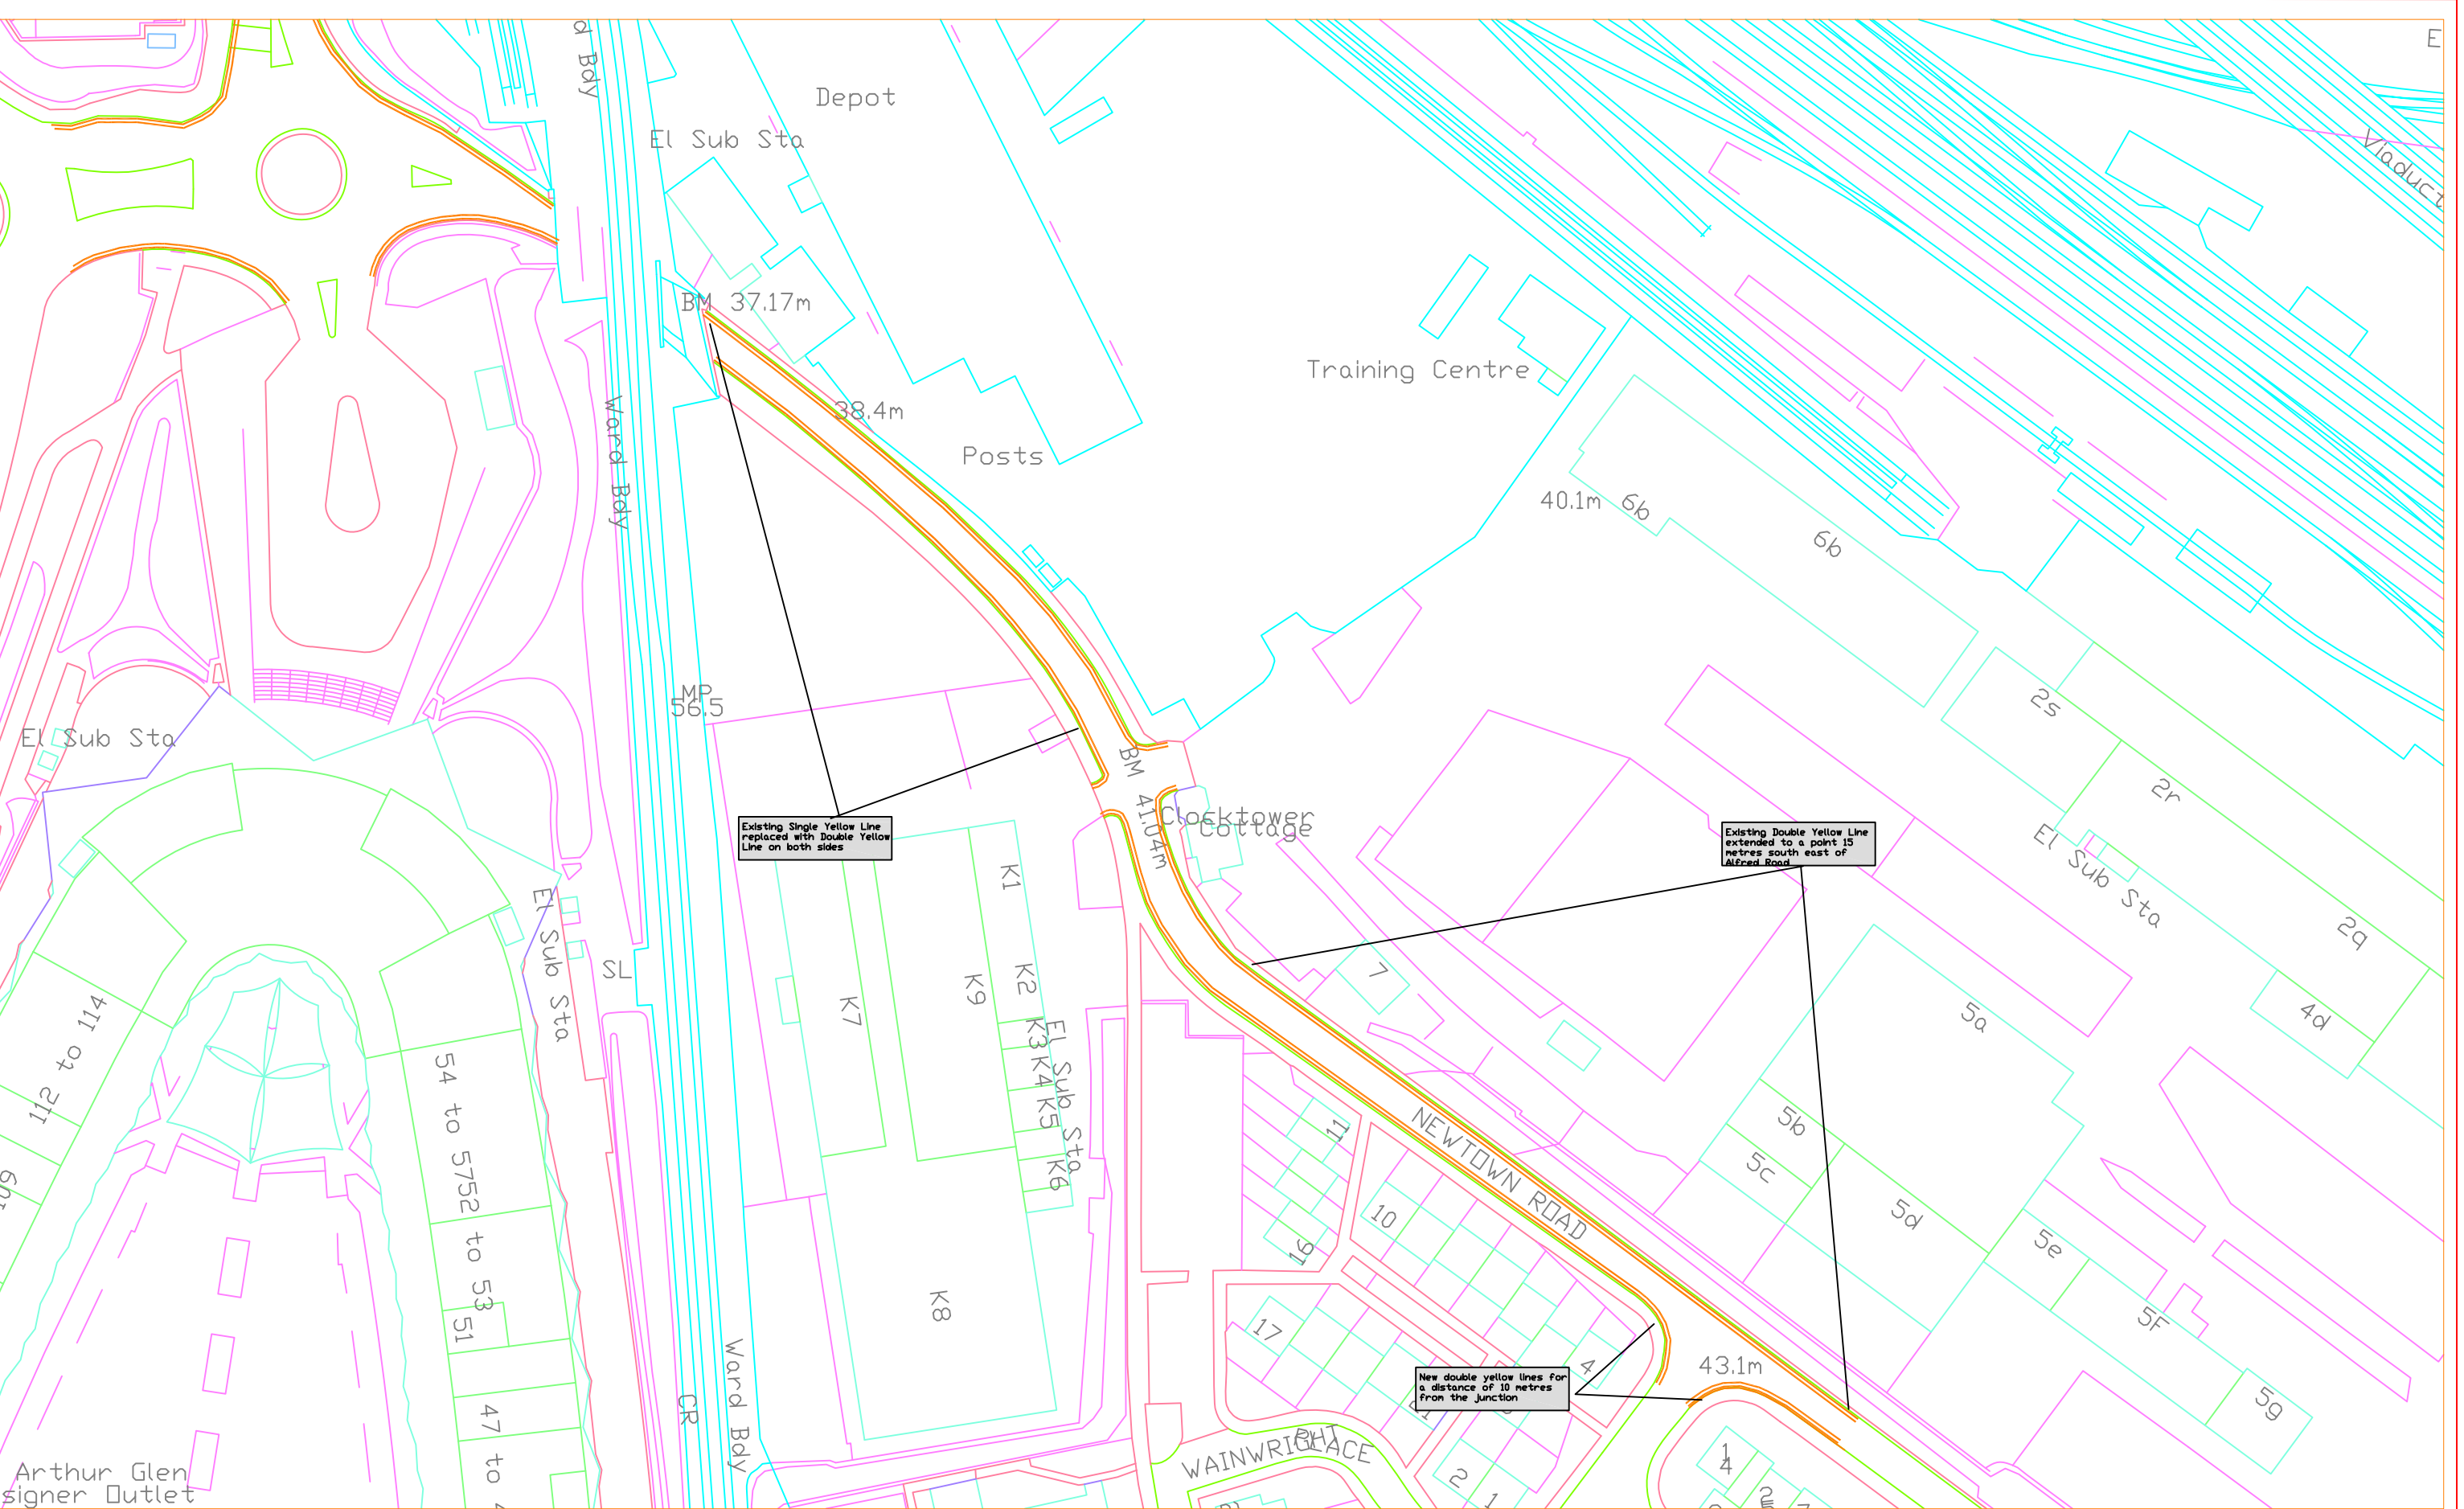

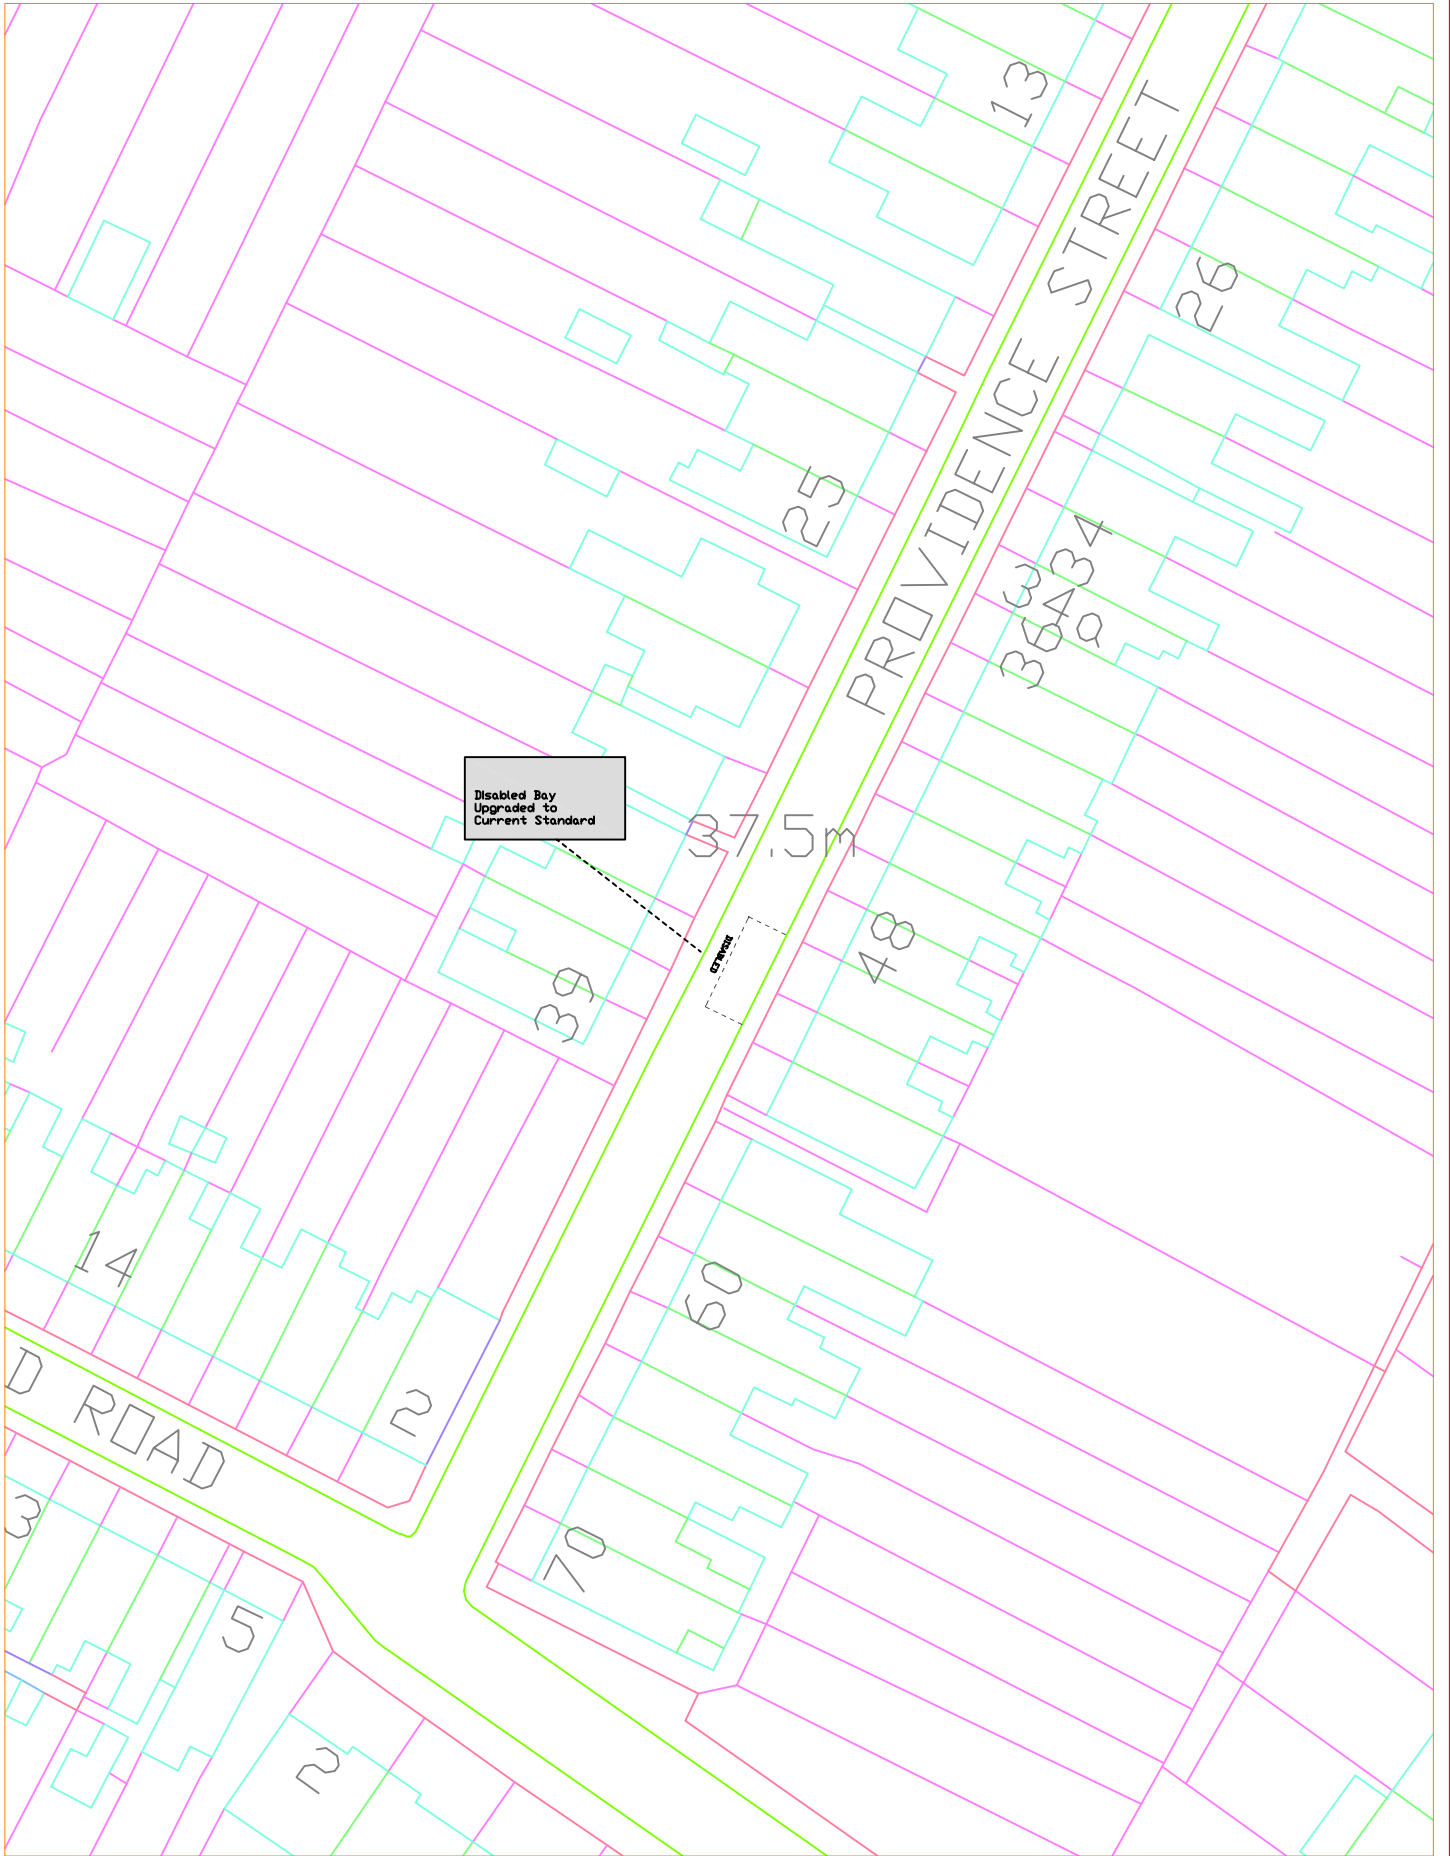

ASHFORD BOROUGH COUNCIL

CIVIC CENTRE, TANNERY LANE,
ASHFORD, KENT. TN23 1PL
TEL.(01233) 637311 FAX.645654

PROJECT
PARKING RESTRICTIONS REVIEW

DRAWING TITLE
EXTENSION OF DISABLED BAY, PROVIDENCE STREET, ASHFORD


DRAWN
NXR

SCALE @ A4
1:500

DATE
JAN 09

DRAWING No.

REV.
-

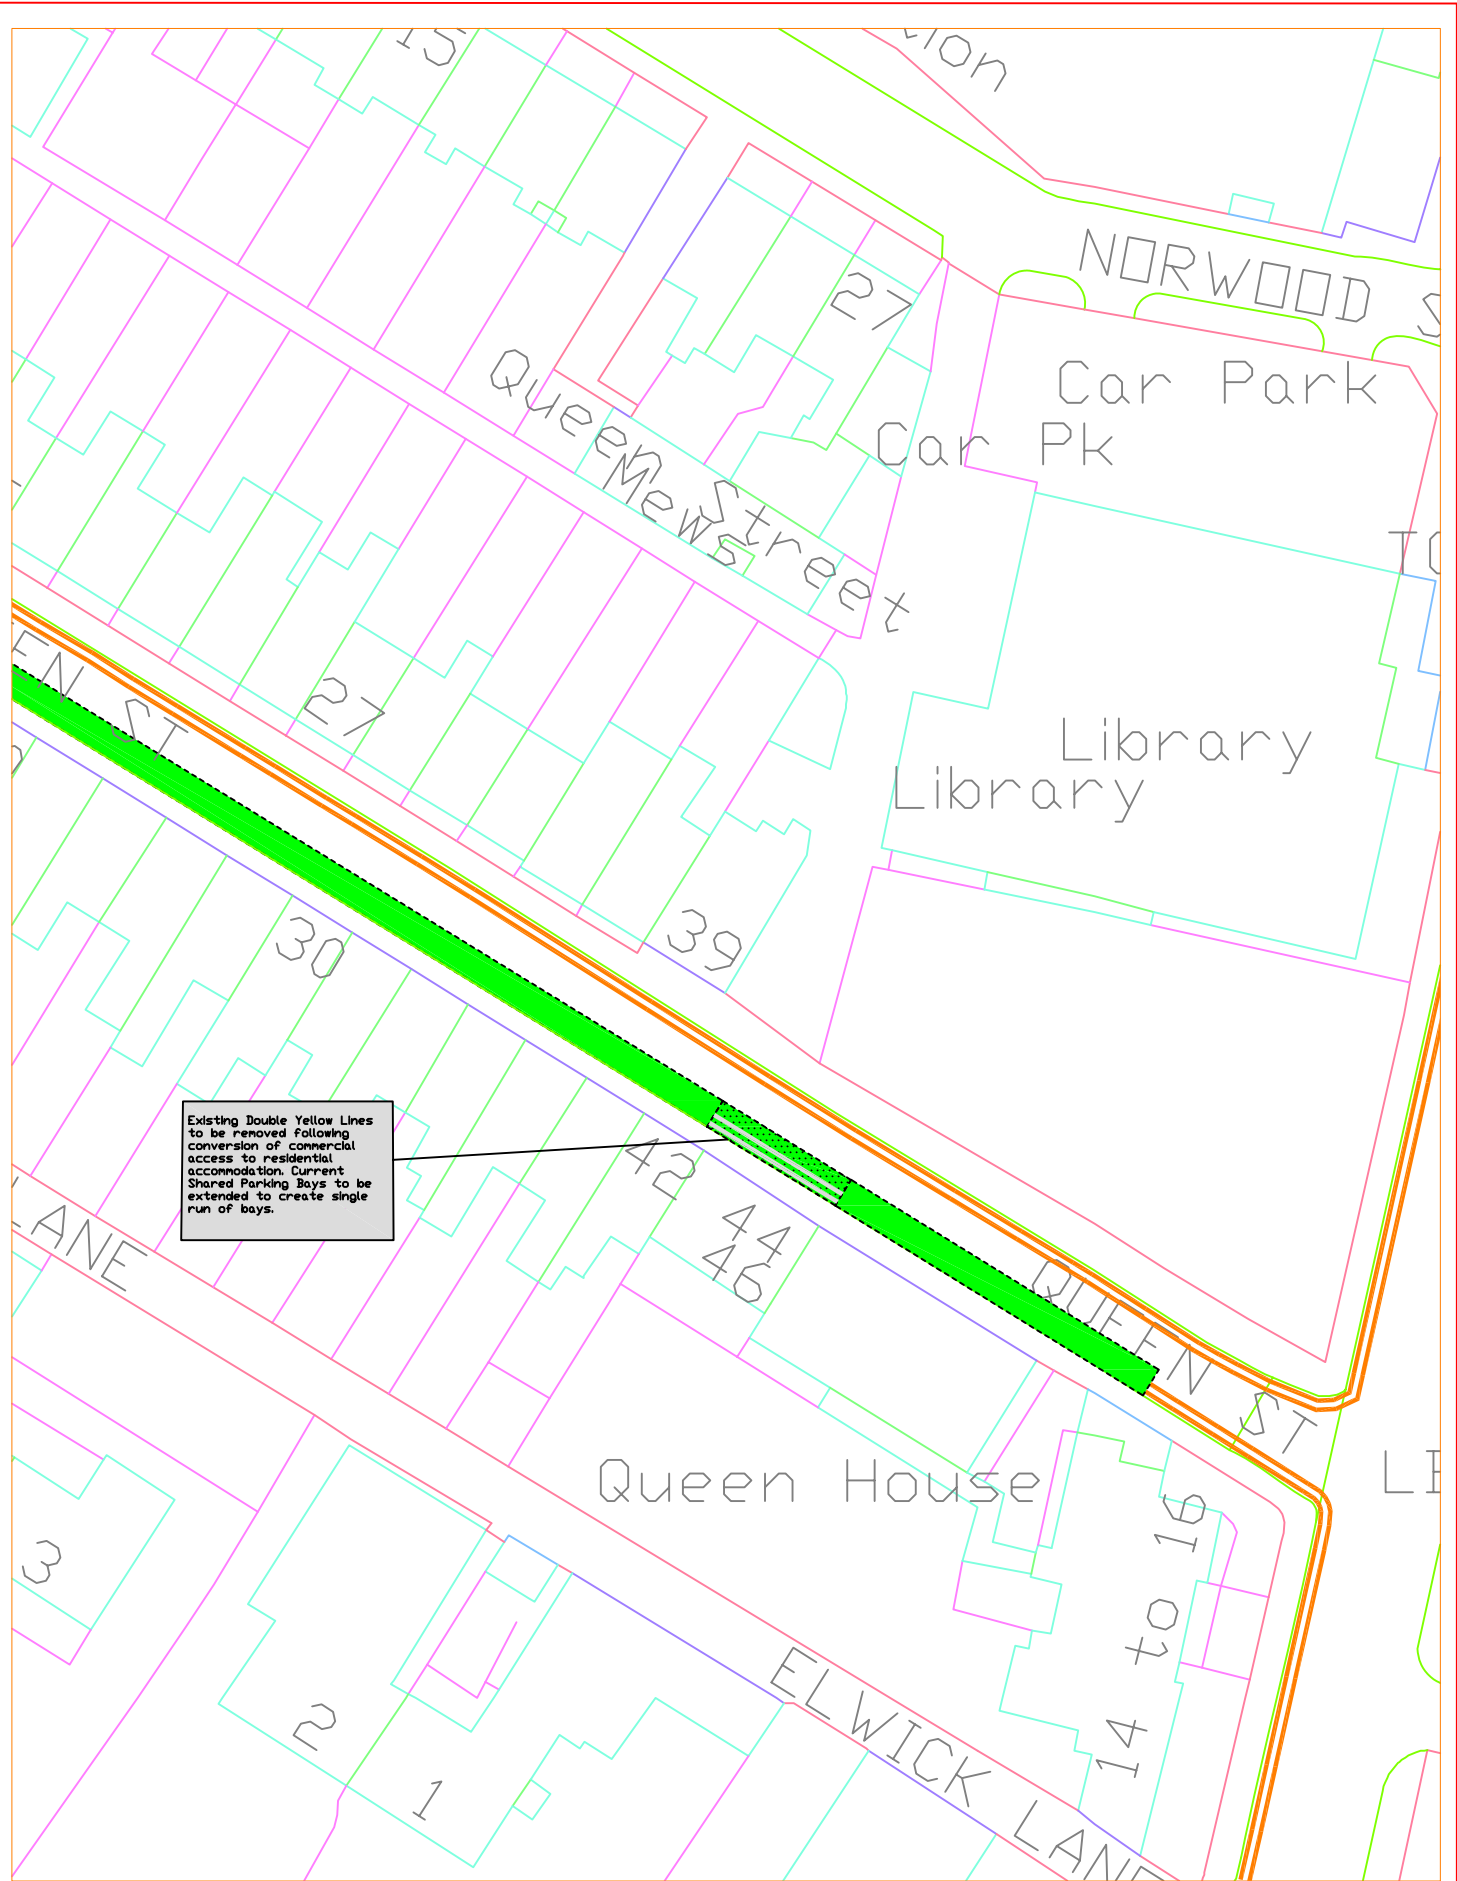

ASHFORD BOROUGH COUNCIL

CIVIC CENTRE, TANNERY LANE,
ASHFORD, KENT. TN23 1PL
TEL.(01233) 637311 FAX.645654

PROJECT
PARKING RESTRICTIONS REVIEW

DRAWING TITLE
EXTENSION OF EXISTING SHARED USE BAYS, QUEEN STREET, ASHFORD

DRAWN
NXR


SCALE @ A4
1:500

DATE
JAN 09

DRAWING No.

REV.

-

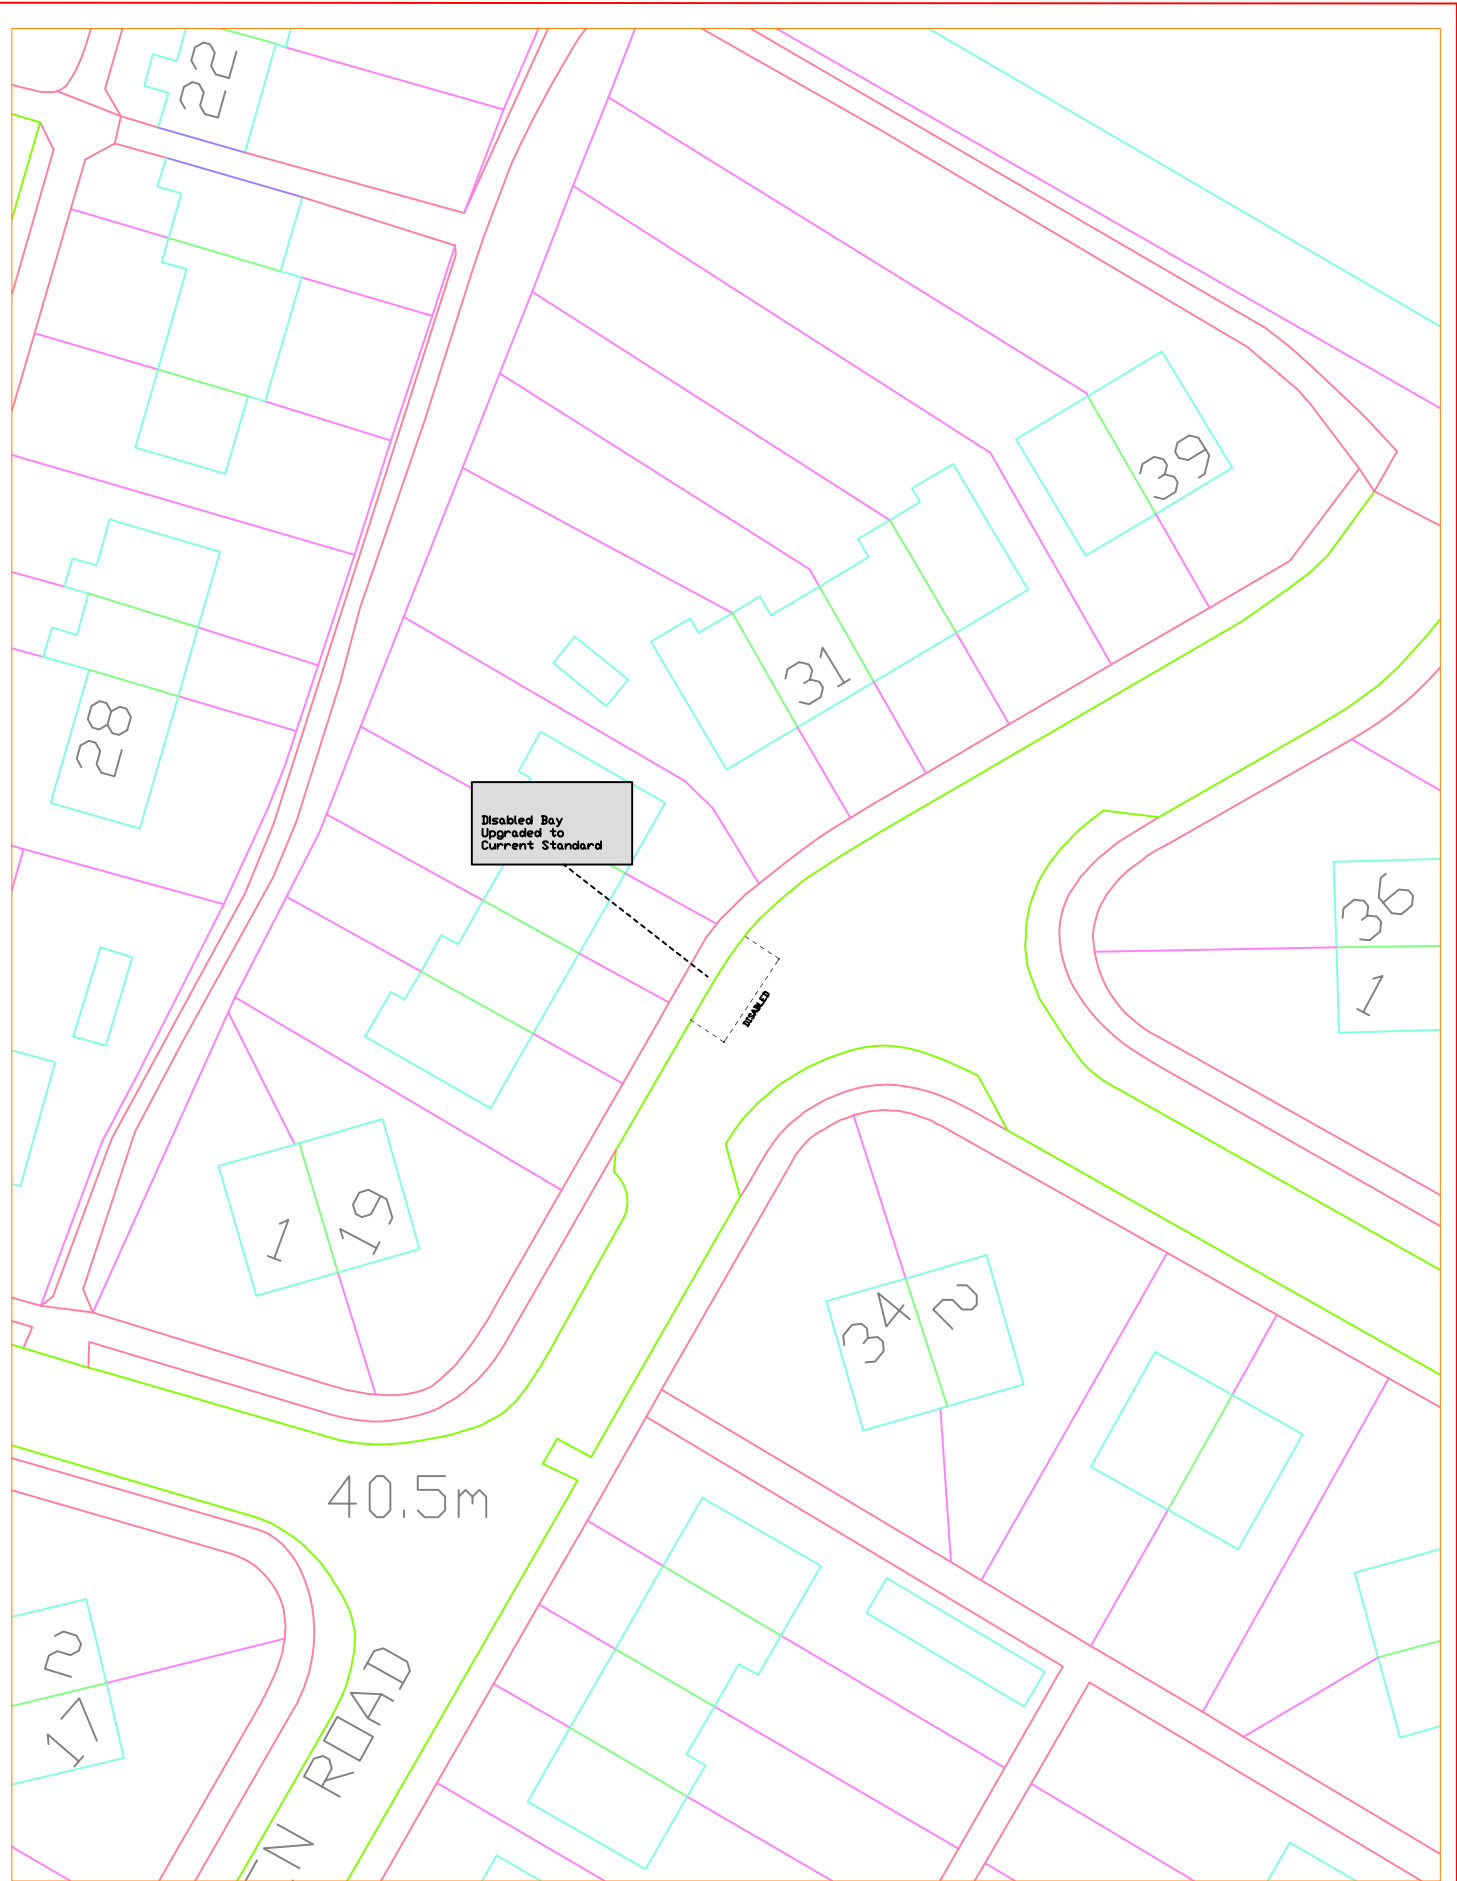

ASHFORD


BOROUGH COUNCIL

CIVIC CENTRE, TANNERY LANE,
ASHFORD, KENT. TN23 1PL
TEL.(01233) 637311 FAX.645654

PROJECT
PARKING RESTRICTIONS REVIEW

DRAWING TITLE
EXTENSION OF DISABLED BAY, RIGDEN ROAD, ASHFORD

DRAWN	SCALE @ A4	DATE	DRAWING No.	REV.
NXR	1:500	JAN 09		-

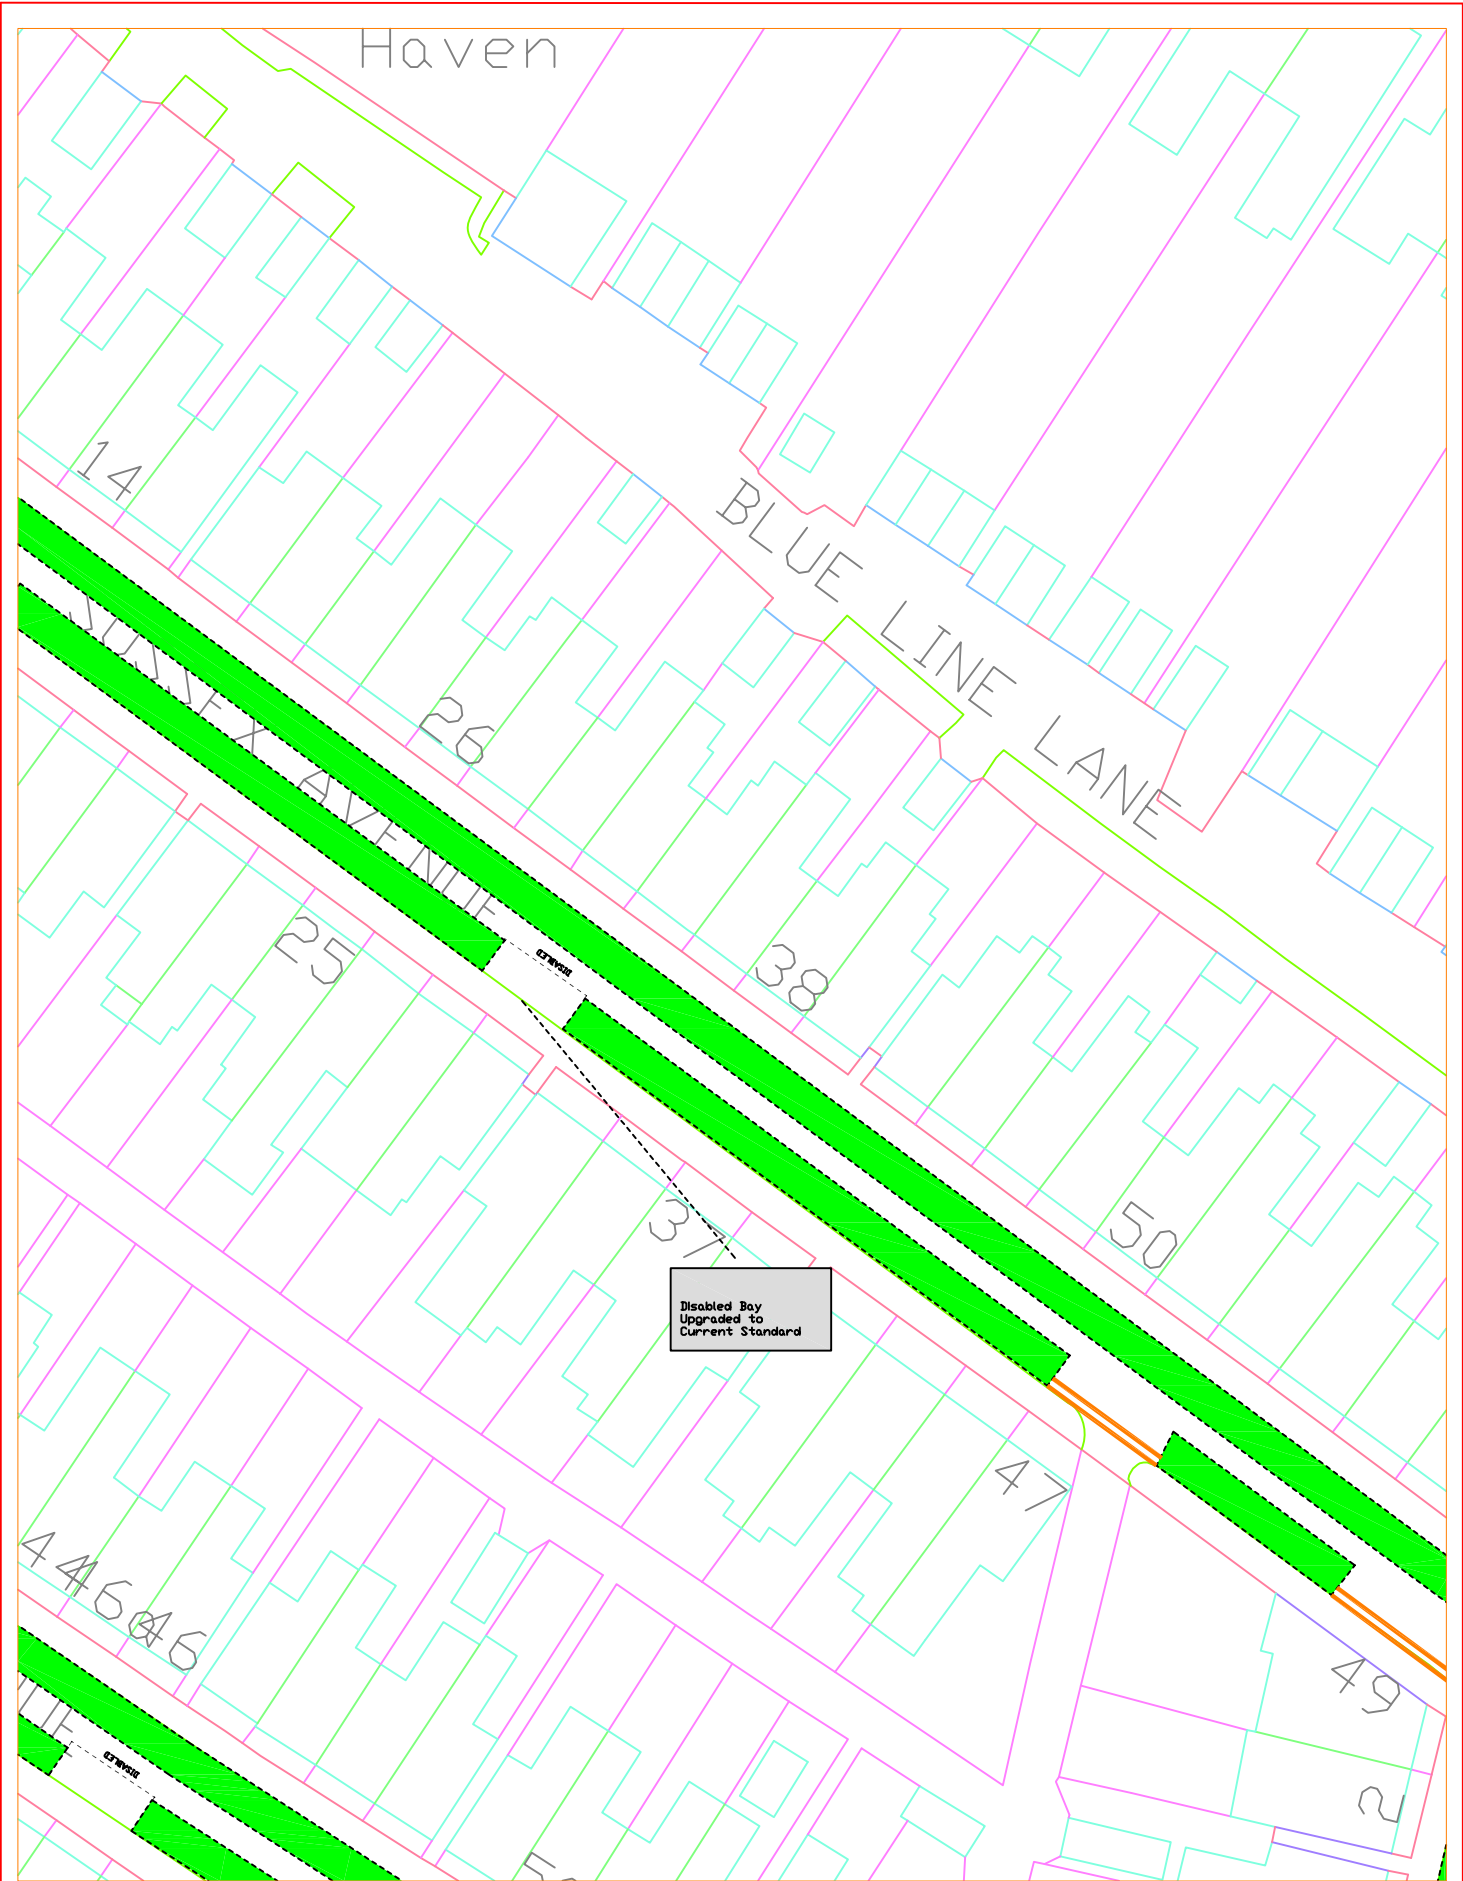

ASHFORD


BOROUGH COUNCIL

CIVIC CENTRE, TANNERY LANE,
ASHFORD, KENT. TN23 1PL
TEL.(01233) 637311 FAX.645654

PROJECT
PARKING RESTRICTIONS REVIEW

DRAWING TITLE
EXTENSION OF DISABLED BAY, SUSSEX AVENUE, ASHFORD

DRAWN	SCALE @ A4	DATE	DRAWING No.	REV.
NXR	1:500	JAN 09		-

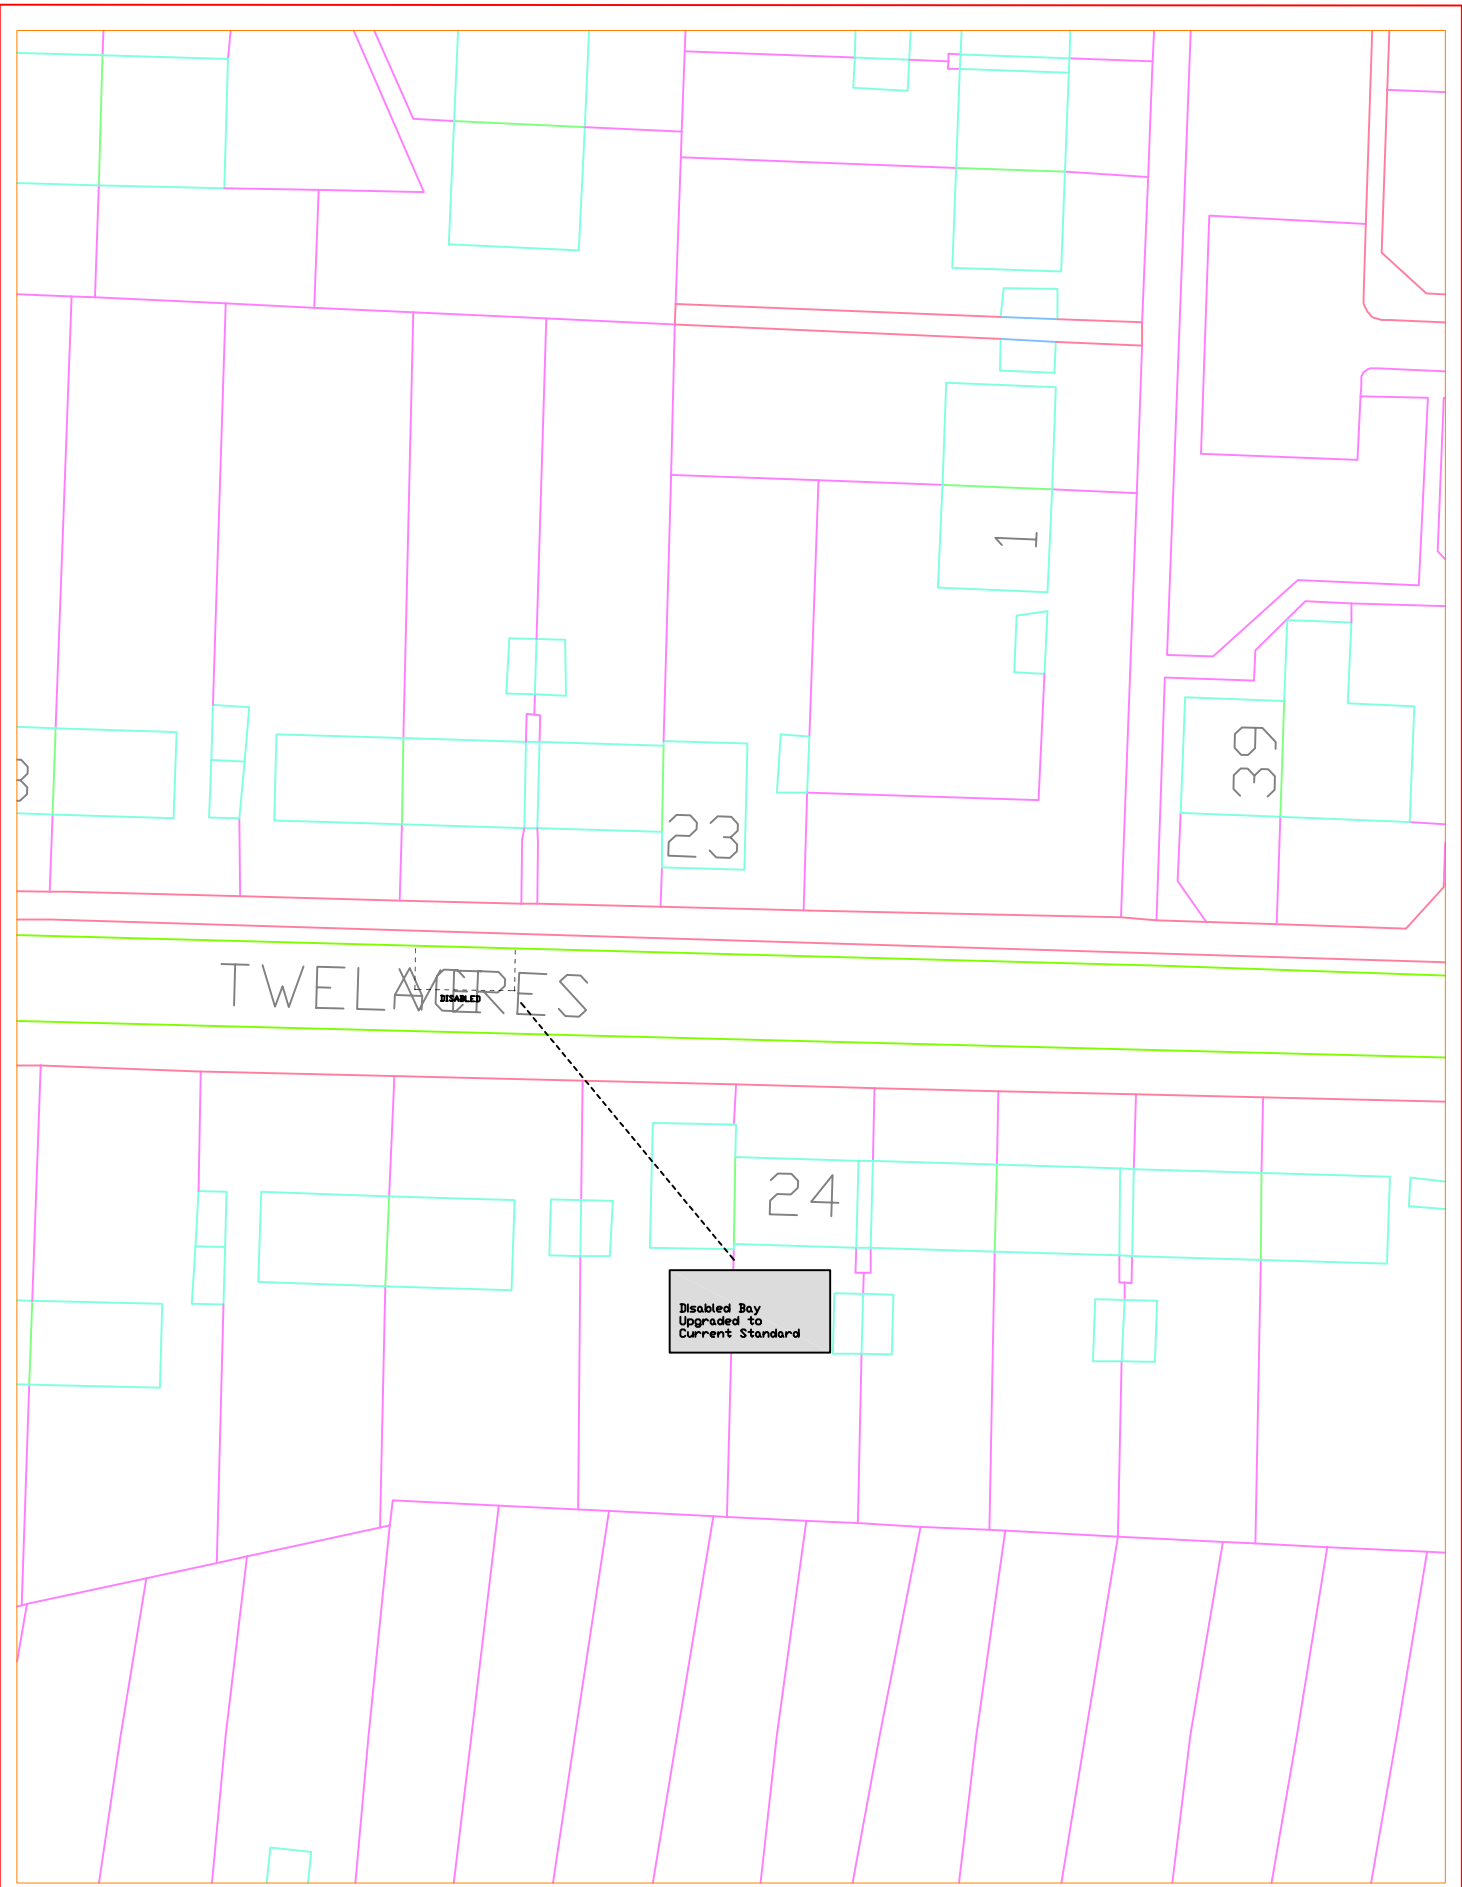


ASHFORD BOROUGH COUNCIL

CIVIC CENTRE, TANNERY LANE,
ASHFORD, KENT. TN23 1PL
TEL.(01233) 637311 FAX.645654

PROJECT
PARKING RESTRICTIONS REVIEW

DRAWING TITLE
EXTENSION OF DISABLED BAY, TWELVE ACRES, ASHFORD

DRAWN NXR	SCALE @ A4 1:500	DATE JAN 09	DRAWING No.	REV. -
--------------	---------------------	----------------	-------------	-----------

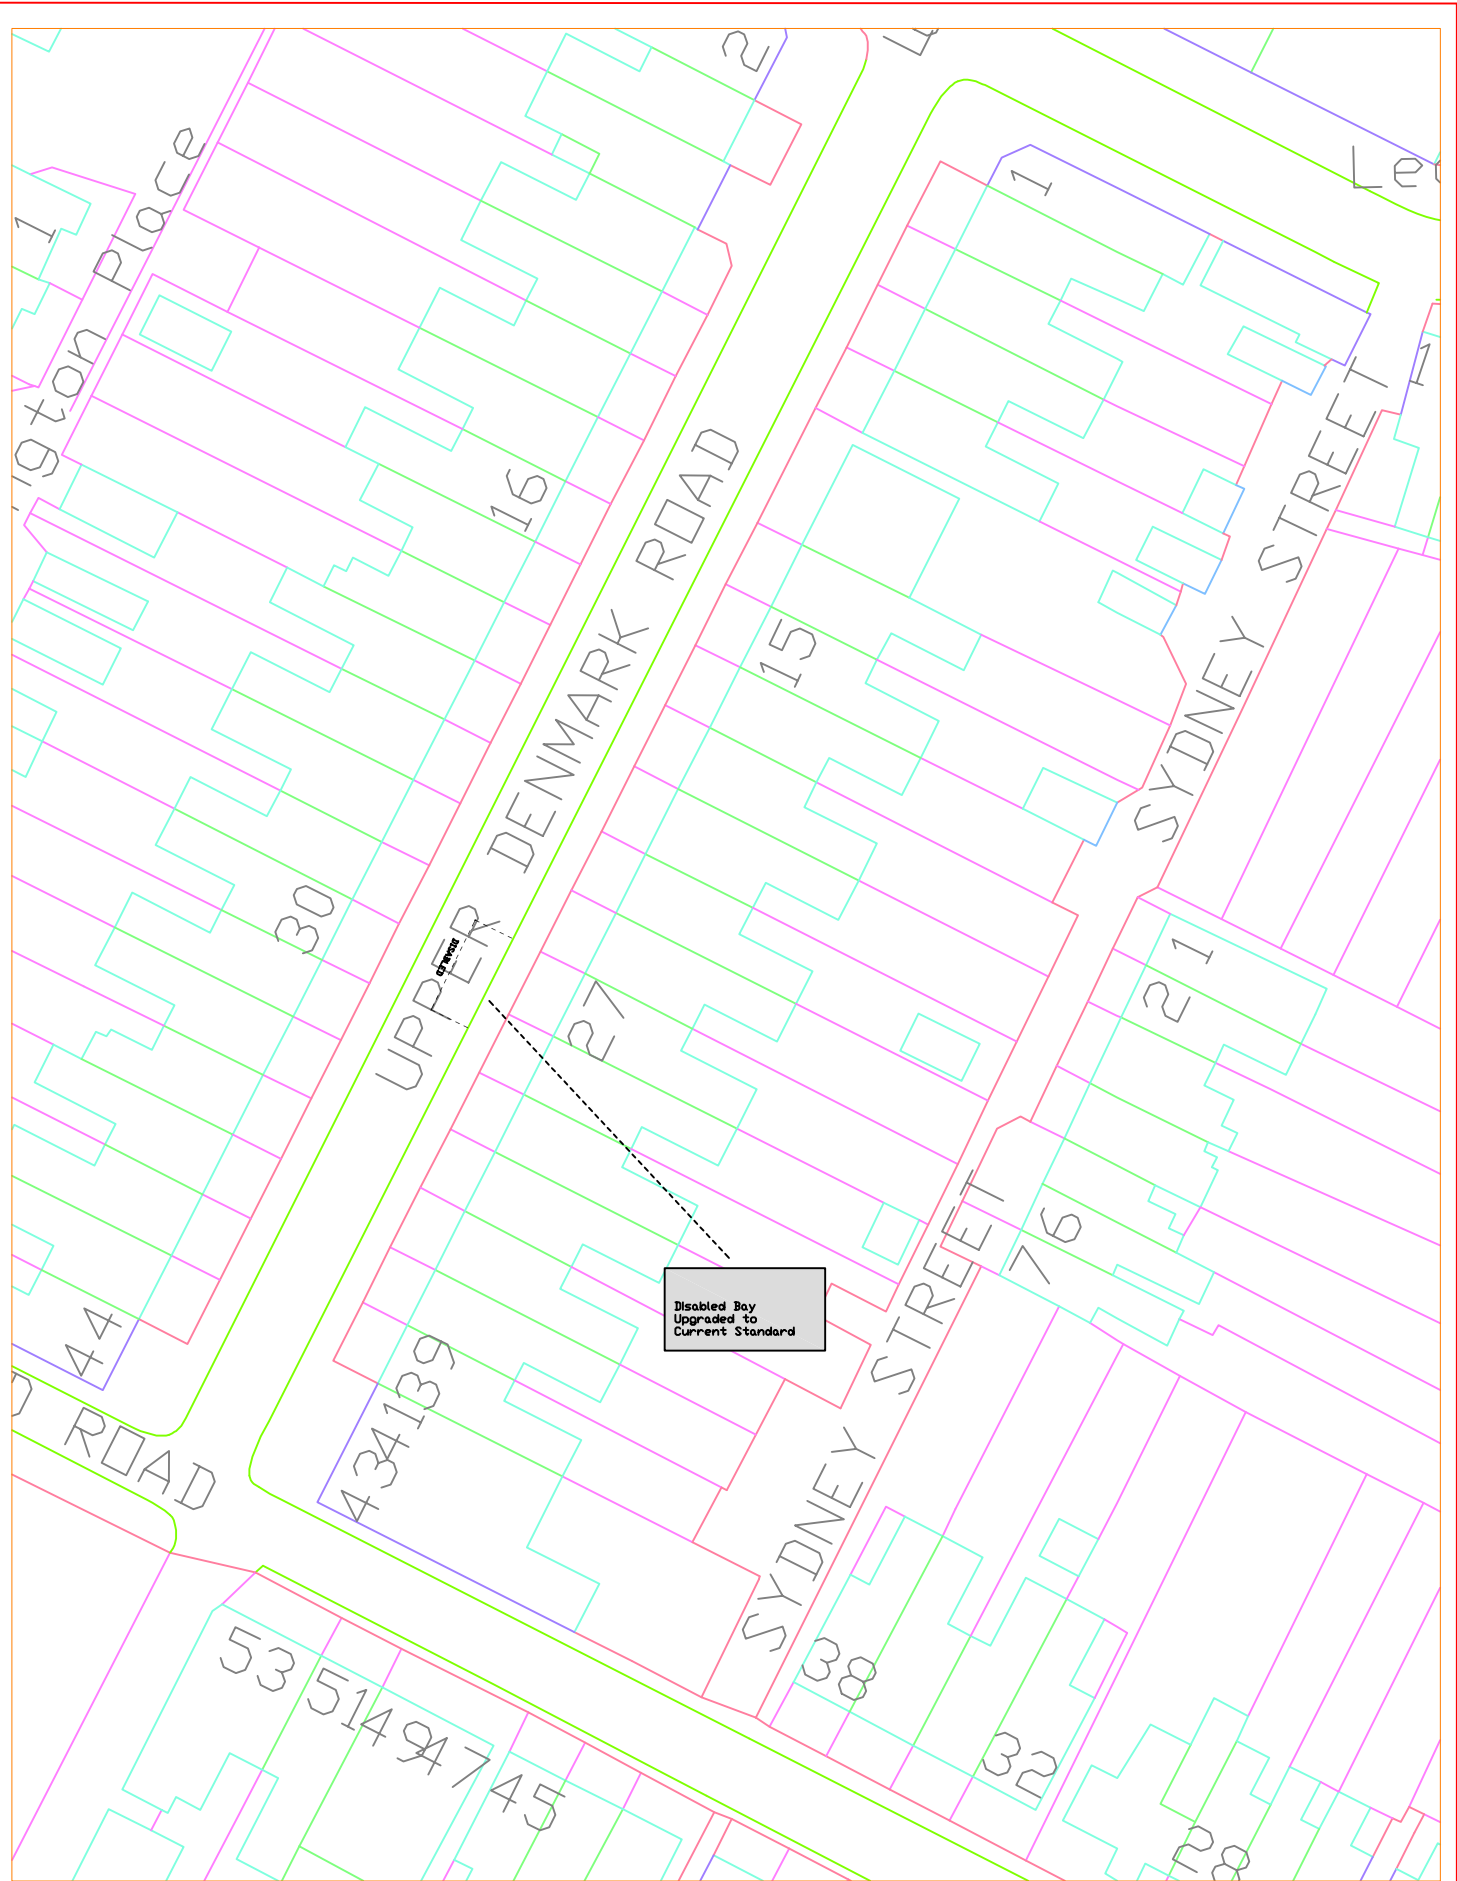

ASHFORD

BOROUGH COUNCIL

CIVIC CENTRE, TANNERY LANE,
 ASHFORD, KENT. TN23 1PL
 TEL.(01233) 637311 FAX.645654

PROJECT
 PARKING RESTRICTIONS REVIEW

DRAWING TITLE
 EXTENSION OF DISABLED BAY, UPPER DENMARK ROAD, ASHFORD


DRAWN
 NXR

SCALE @ A4
 1:500

DATE
 JAN 09

DRAWING No.

REV.
 -

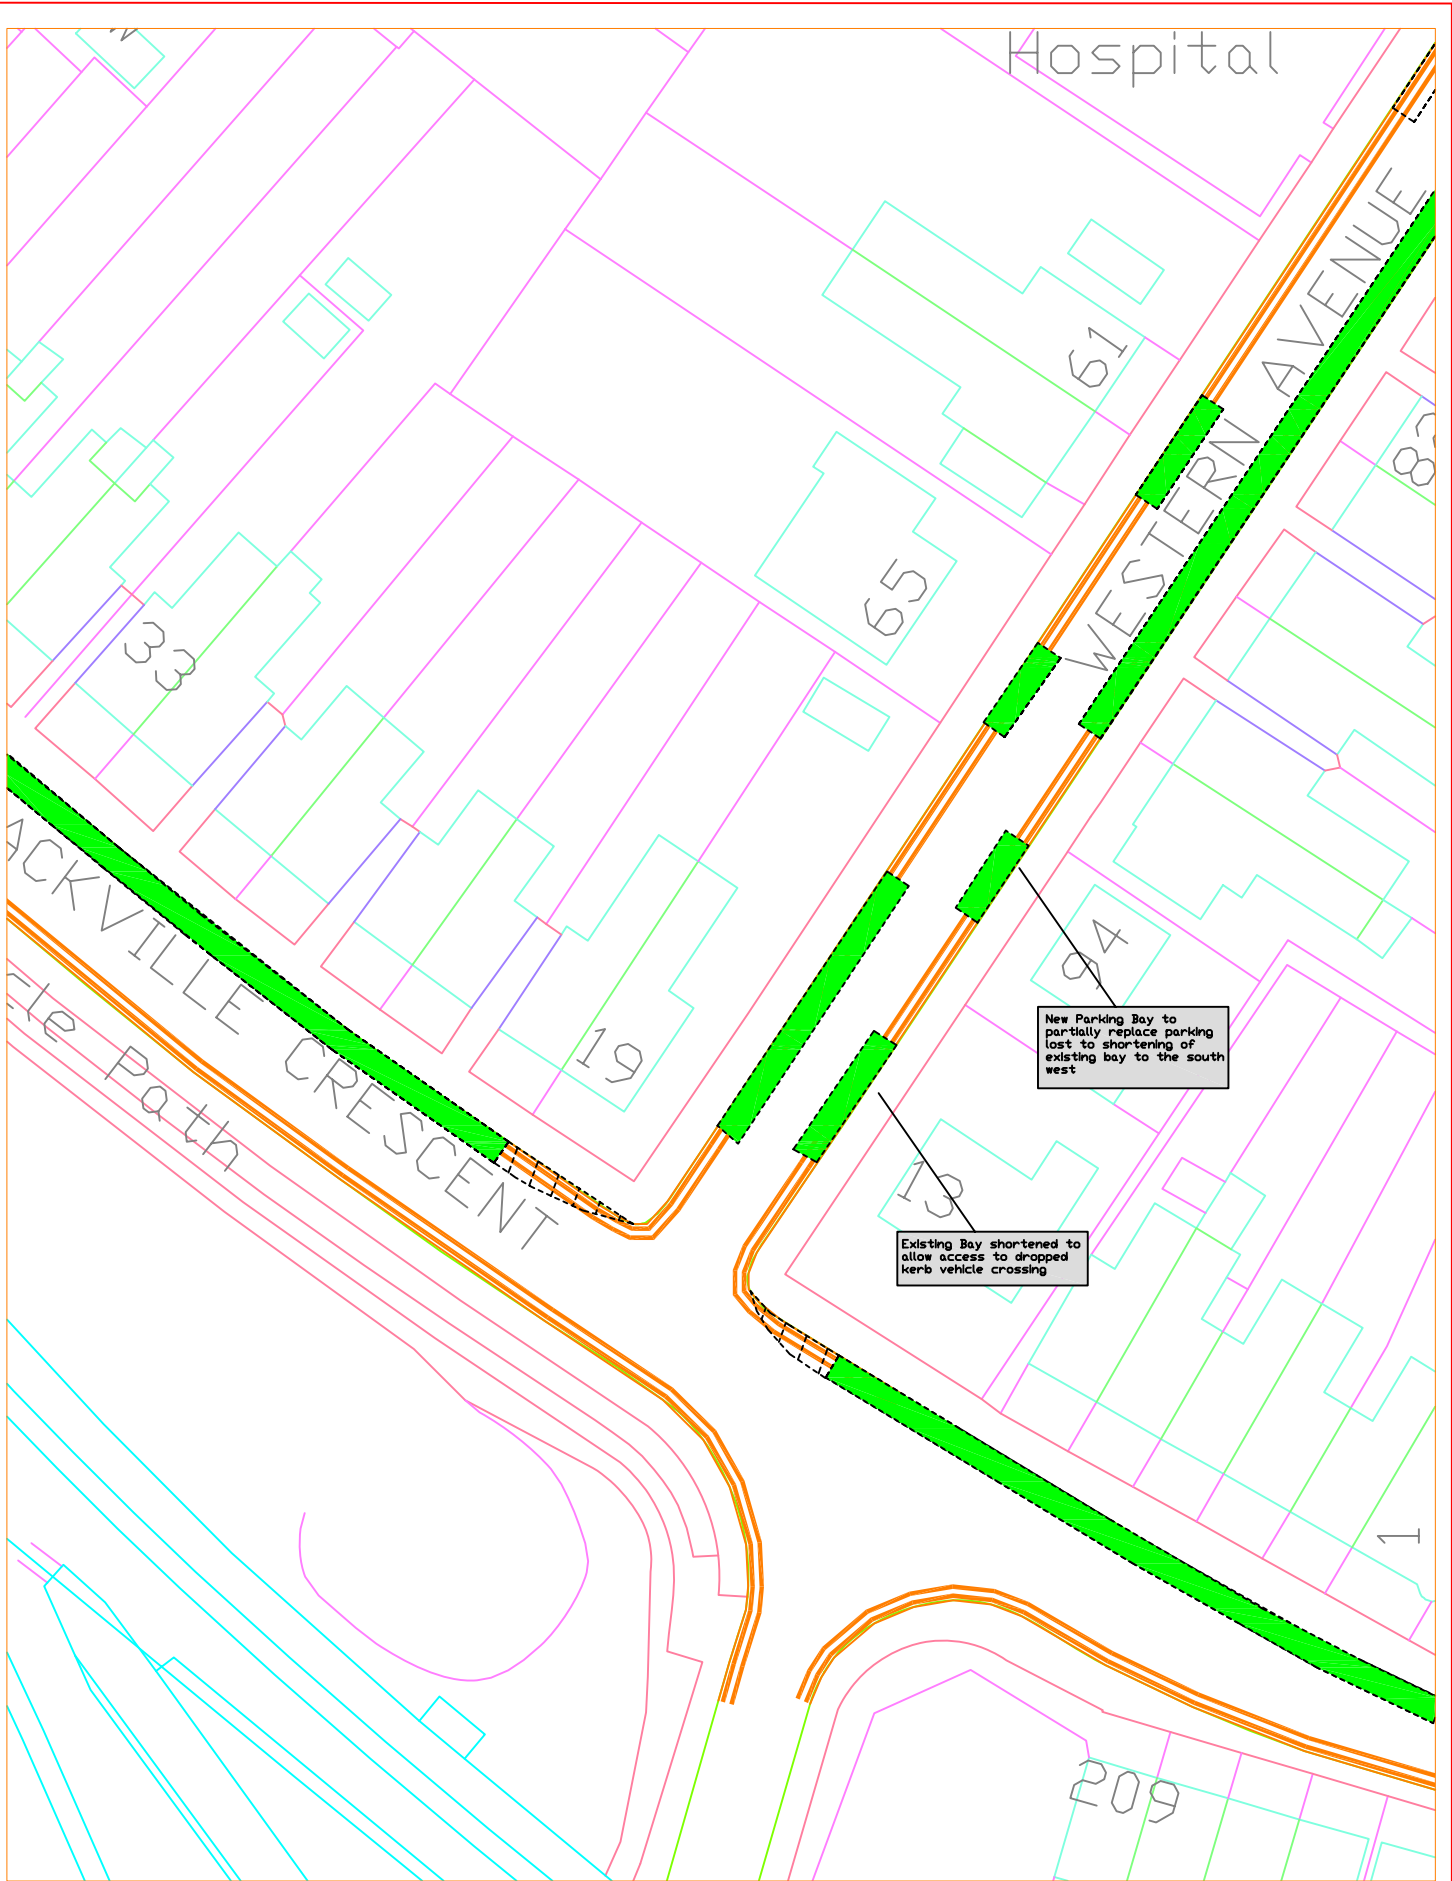


ASHFORD BOROUGH COUNCIL

CIVIC CENTRE, TANNERY LANE,
ASHFORD, KENT. TN23 1PL
TEL.(01233) 637311 FAX.645654

PROJECT
PARKING RESTRICTIONS REVIEW

DRAWING TITLE
AMENDMENT TO PARKING BAYS, WESTERN AVENUE, ASHFORD

DRAWN	SCALE @ A4	DATE	DRAWING No.	REV.
NXR	1:500	JAN 09		-

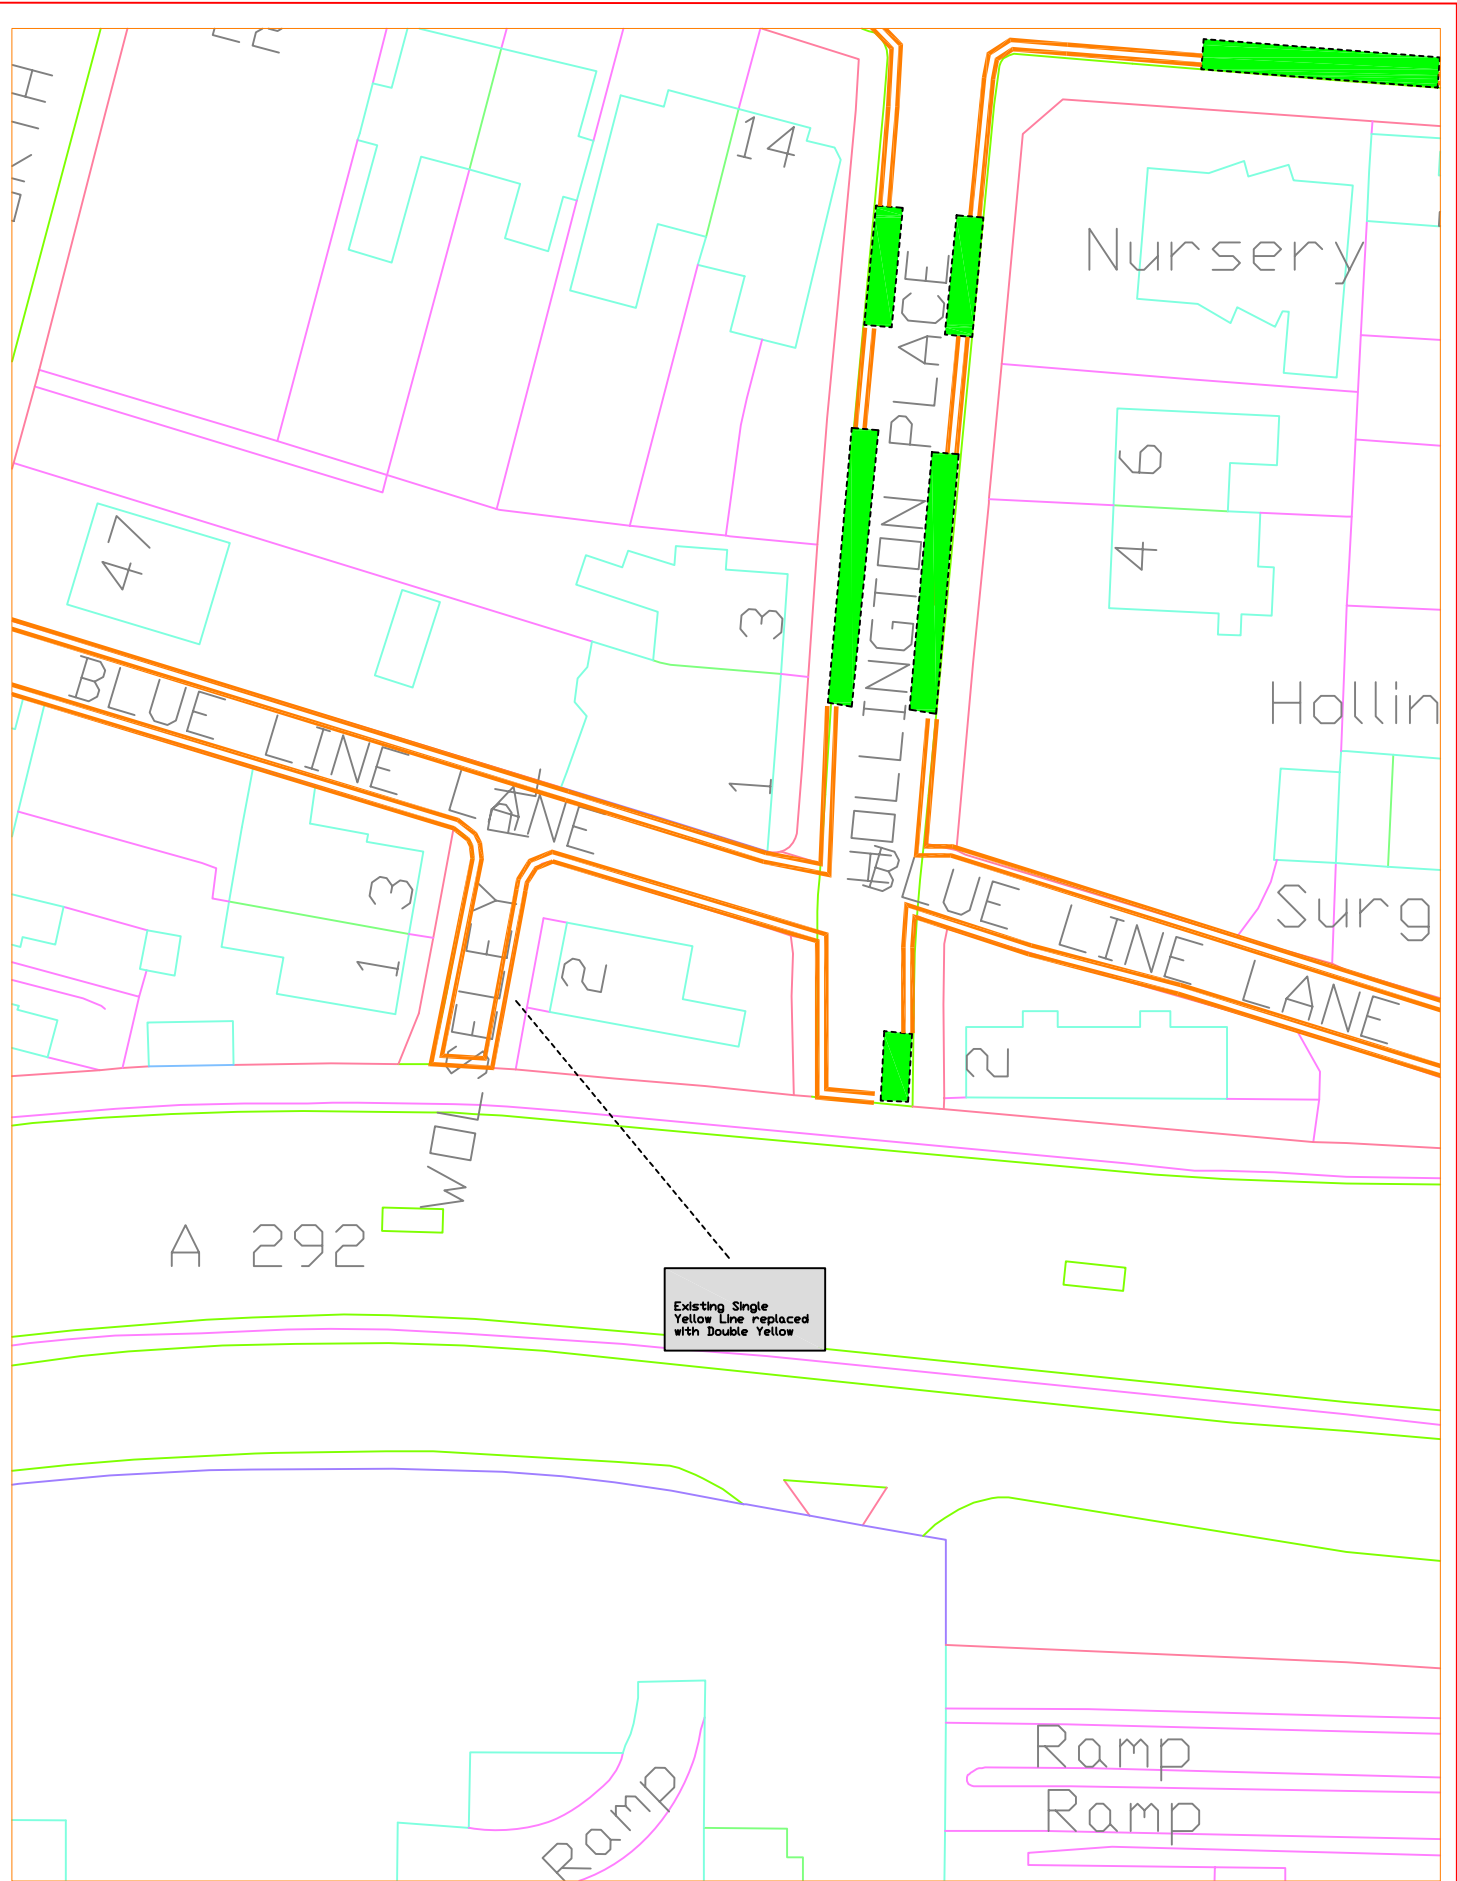


ASHFORD BOROUGH COUNCIL

CIVIC CENTRE, TANNERY LANE,
ASHFORD, KENT. TN23 1PL
TEL.(01233) 637311 FAX.645654

PROJECT
PARKING RESTRICTIONS REVIEW

DRAWING TITLE
NEW DOUBLE YELLOW LINES WOLSELEY PLACE, ASHFORD

DRAWN NXR	SCALE @ A4 1:500	DATE JAN 09	DRAWING No.	REV. -
--------------	---------------------	----------------	-------------	-----------

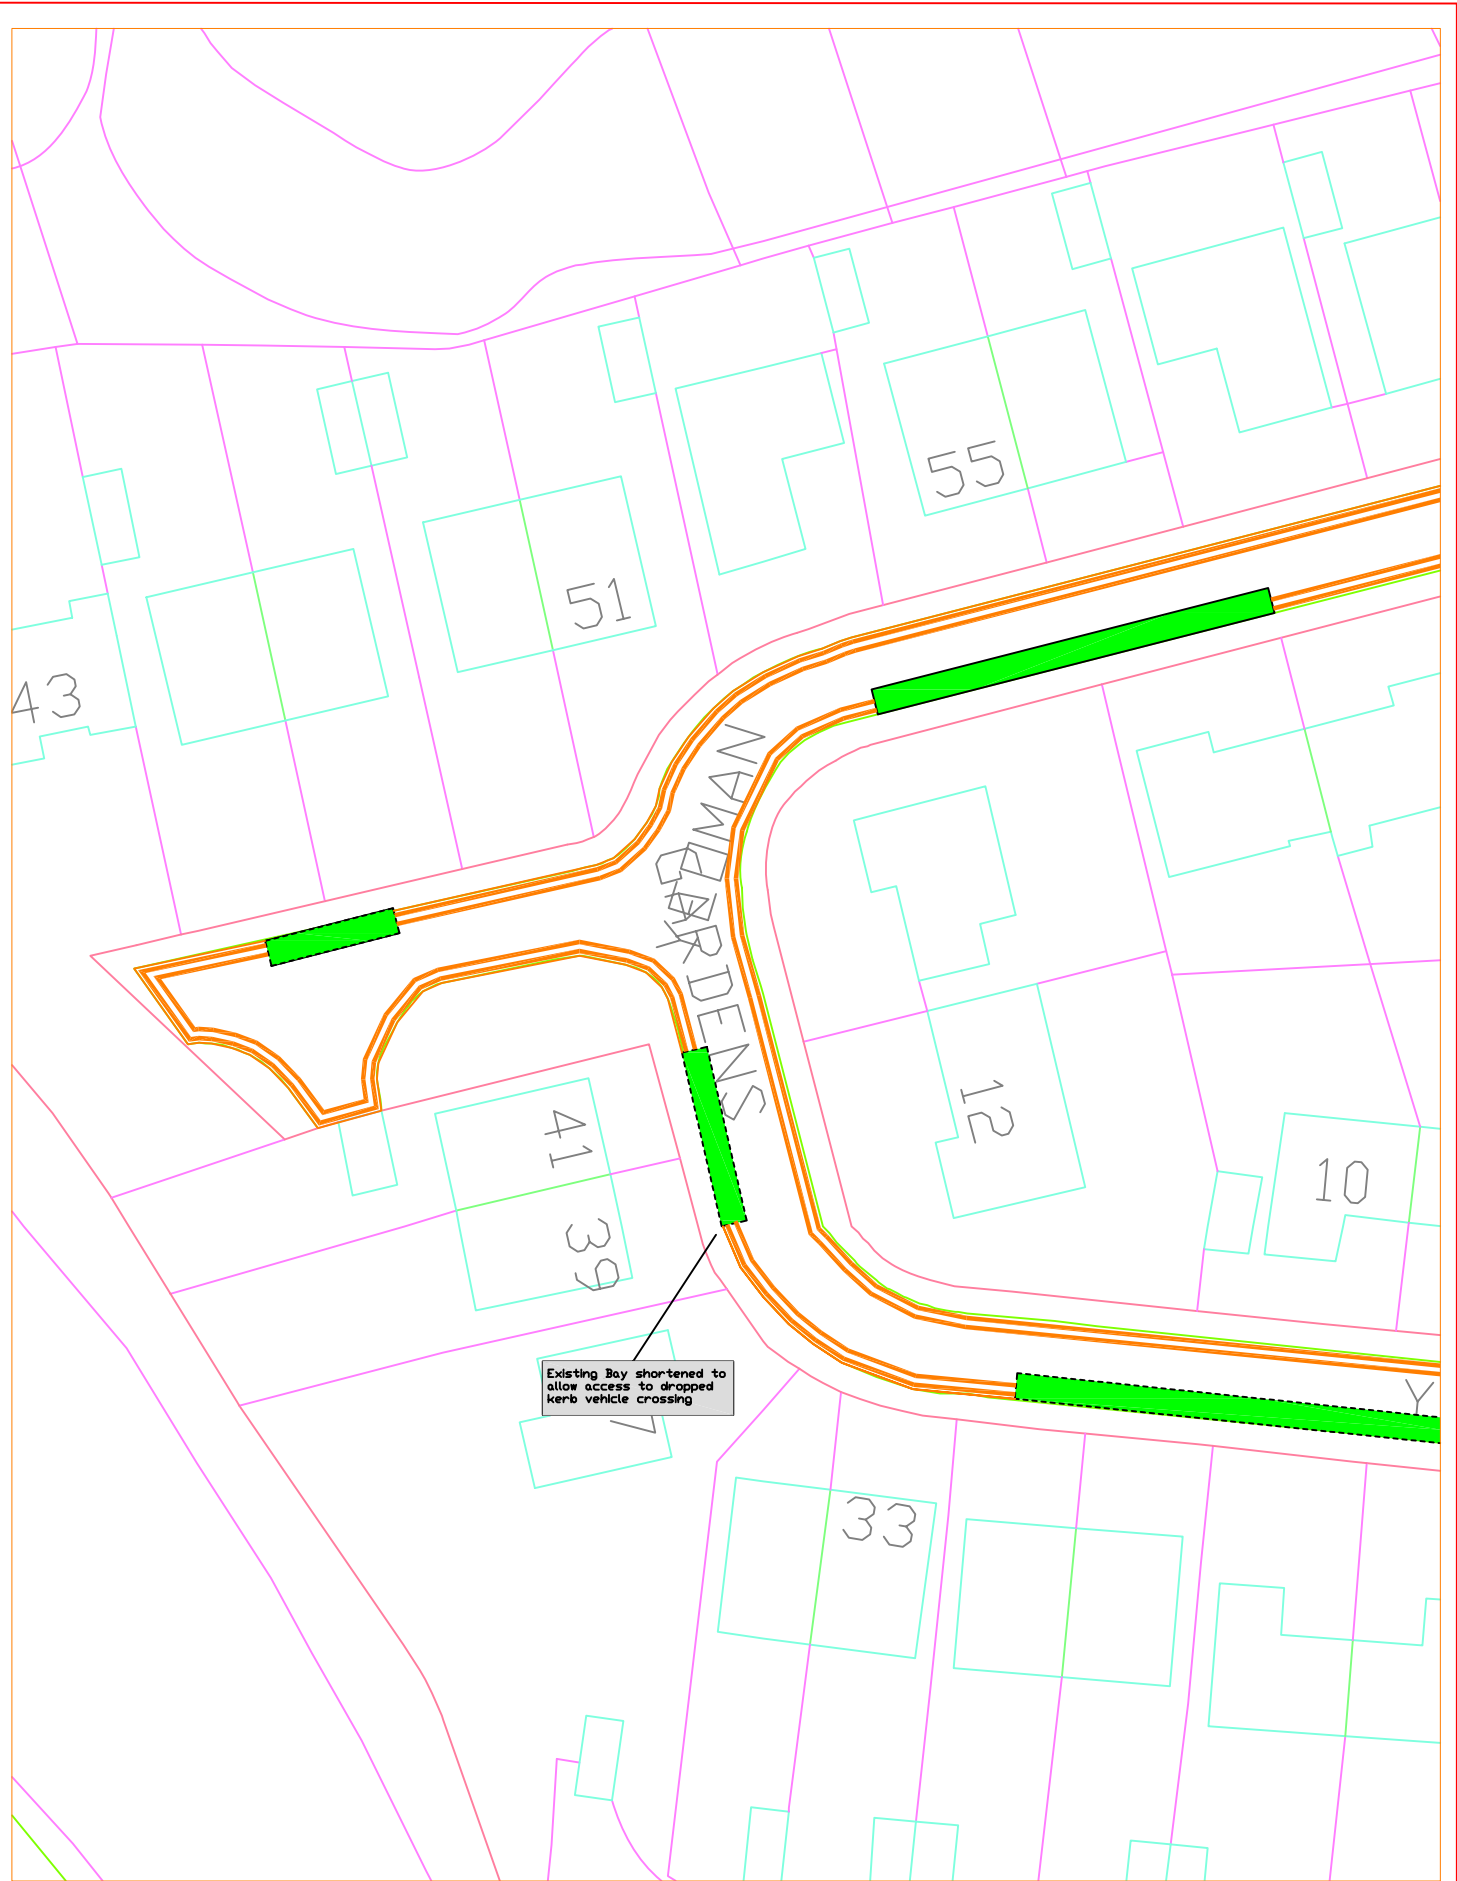

ASHFORD BOROUGH COUNCIL

CIVIC CENTRE, TANNERY LANE,
ASHFORD, KENT. TN23 1PL
TEL.(01233) 637311 FAX.645654

PROJECT
PARKING RESTRICTIONS REVIEW

DRAWING TITLE
AMENDMENT TO PARKING BAY, YEOMAN GARDENS, ASHFORD

DRAWN	SCALE @ A4	DATE	DRAWING No.	REV.
NXR	1:500	JAN 09		-