

# **DOCUMENTS on DEPOSIT**

**These documents  
should remain available for  
public inspection until  
midday on Monday 9 March  
2026**

**In the Borough of Ashford  
THE KENT COUNTY COUNCIL  
(VARIOUS ROADS, ASHFORD)  
(WAITING RESTRICTIONS AND STREET PARKING PLACES)  
(CONSOLIDATION) ORDER 2023 (AMENDMENT No.25)  
ORDER 2026**

**Road Traffic Regulation Act 1984**

**Please return to:  
Parking Services  
Ashford Borough Council  
International House  
Dover Place  
Ashford  
TN23 1HU**

# PUBLIC NOTICE



## In the Borough of Ashford THE KENT COUNTY COUNCIL (VARIOUS ROADS BOROUGH OF ASHFORD) (WAITING RESTRICTIONS AND STREET PARKING PLACES) (CONSOLIDATION) ORDER 2023 (AMENDMENT No.25) ORDER 2026

Road Traffic Regulation Act 1984

Notice is given that THE KENT COUNTY COUNCIL acting as the Local Traffic Authority and in exercise of its powers under Sections 1, 2, 32, 35, 36, 45, 46, 47, 49, 53, 124 and Part IV of Schedule 9 of the Road Traffic Regulation Act 1984 ('the Act'), the Traffic Management Act 2004 and all other enabling powers, after consultation with the Chief Officer of Police in accordance with Part III of Schedule 9 to the Act, hereby proposed to make the following Order:-

The effect of the made Order will be to introduce or amend existing no waiting restrictions.

### Roads in the Borough of Ashford

**Middle Street, Ashford** – 12.4m double yellow line to replace existing single yellow line.

**Bank Street, Ashford** – Introduce 12.3m double yellow line at rear of existing disabled bay to prevent motorcycles obstructing the footpath.

**Barrow Hill, Ashford** – Introduce an additional 14.3m double yellow line outside White Cottage. Add eligibility for resident/s of White Cottage to be able to purchase permits within Zone D.

A full statement of the Council's reasons for making the proposed Order, a plan indicating the location and the effect and a copy of any other Orders which will be amended by the proposed Order may be examined at Ashford Borough Council, International House, Dover Place, Ashford, TN23 1HU by appointment booked through [consultation@ashford.gov.uk](mailto:consultation@ashford.gov.uk) or viewed online from Monday 16 February 2026 at [www.ashford.gov.uk](http://www.ashford.gov.uk)

Representations supporting or objecting to the proposed Order (your objection must explain the impact on traffic in the locality to be valid) can be made via our website using the above link or alternatively you can write to The Technical & Transport Officer, Ashford Borough Council, International House, Dover Place, Ashford, TN23 1HU by midday on Monday 9 March 2026.

**T W Mortimer**  
Solicitor to the Council & Monitoring Officer

# STATEMENT of REASON



**In the Borough of Ashford**  
**THE KENT COUNTY COUNCIL**  
**(VARIOUS ROADS, BOROUGH OF ASHFORD)**  
**(WAITING RESTRICTIONS AND STREET PARKING PLACES)**  
**(CONSOLIDATION) ORDER 2023 (AMENDMENT No.25) ORDER 2026**

**Road Traffic Regulation Act 1984**

## **STATEMENT OF REASONS**

Ashford Borough Council acting on behalf of Kent County Council as the traffic authority intends to make the Order referred to above and as shown on the drawing accompanying this document for the following reasons:-

- For avoiding danger to persons or other traffic using the road or any other road or for preventing the likelihood of any such danger arising
- For facilitating the passage on the road or any other road of any class of traffic (including pedestrians)

**Michael Fairlie**  
Technical & Transport Officer  
Safety & Wellbeing

**THE KENT COUNTY COUNCIL  
(VARIOUS ROADS, ASHFORD)  
(WAITING RESTRICTIONS AND STREET PARKING PLACES)  
(CONSOLIDATION) ORDER 2023 (AMENDMENT No.25) ORDER 2026**

## **ROAD TRAFFIC REGULATION ACT 1984**

The Kent County Council, acting as the Local Traffic Authority and in exercise of its powers and under Sections 1, 2, 3, 4, 5, 19, 32, 35, 36, 45, 46, 49, 51, 53, 124 and Part IV of Schedule 9 to the Road Traffic Regulation Act 1984 ('the Act') and all other enabling powers, after consultation with the Chief Officer of Police in accordance with Part III of Schedule 9 to the Act, hereby propose to make the following Order:-


1. This Order shall come into operation on the \_\_\_\_\_ day of \_\_\_\_\_ 2026 and may be cited as “The Kent County Council (Various Roads, Ashford) (Waiting Restrictions and Street Parking Places) (Consolidation) Order 2023 (Amendment No.25) Order 2026” (“this Order”)
2. The Interpretation Act 1978 shall apply to this Order as it applies for the interpretation of an Act of Parliament.
3. Without prejudice to the validity of anything done or to any liability incurred in respect of any act or omission before the coming into operation of this Order, “The Kent County Council (Various Roads, Ashford) (Waiting Restrictions and Street Parking Places) (Consolidation) Order 2023” (“the Order of 2023”) shall have effect as though:
  - (a) Schedule 2 to the Order of 2023 is amended by the replacement or issue of the following Map Tiles:

ER122 revision 2 replaced by ET122 revision 3  
ES122 revision 0 replaced by ET122 revision 1  
ET122 revision 2 replaced by ET122 revision 3

Given under the Common Seal of the Kent County Council

**THE COMMON SEAL OF THE  
KENT COUNTY COUNCIL was  
hereunto affixed in the  
presence of: -**

## Authorised Signatory

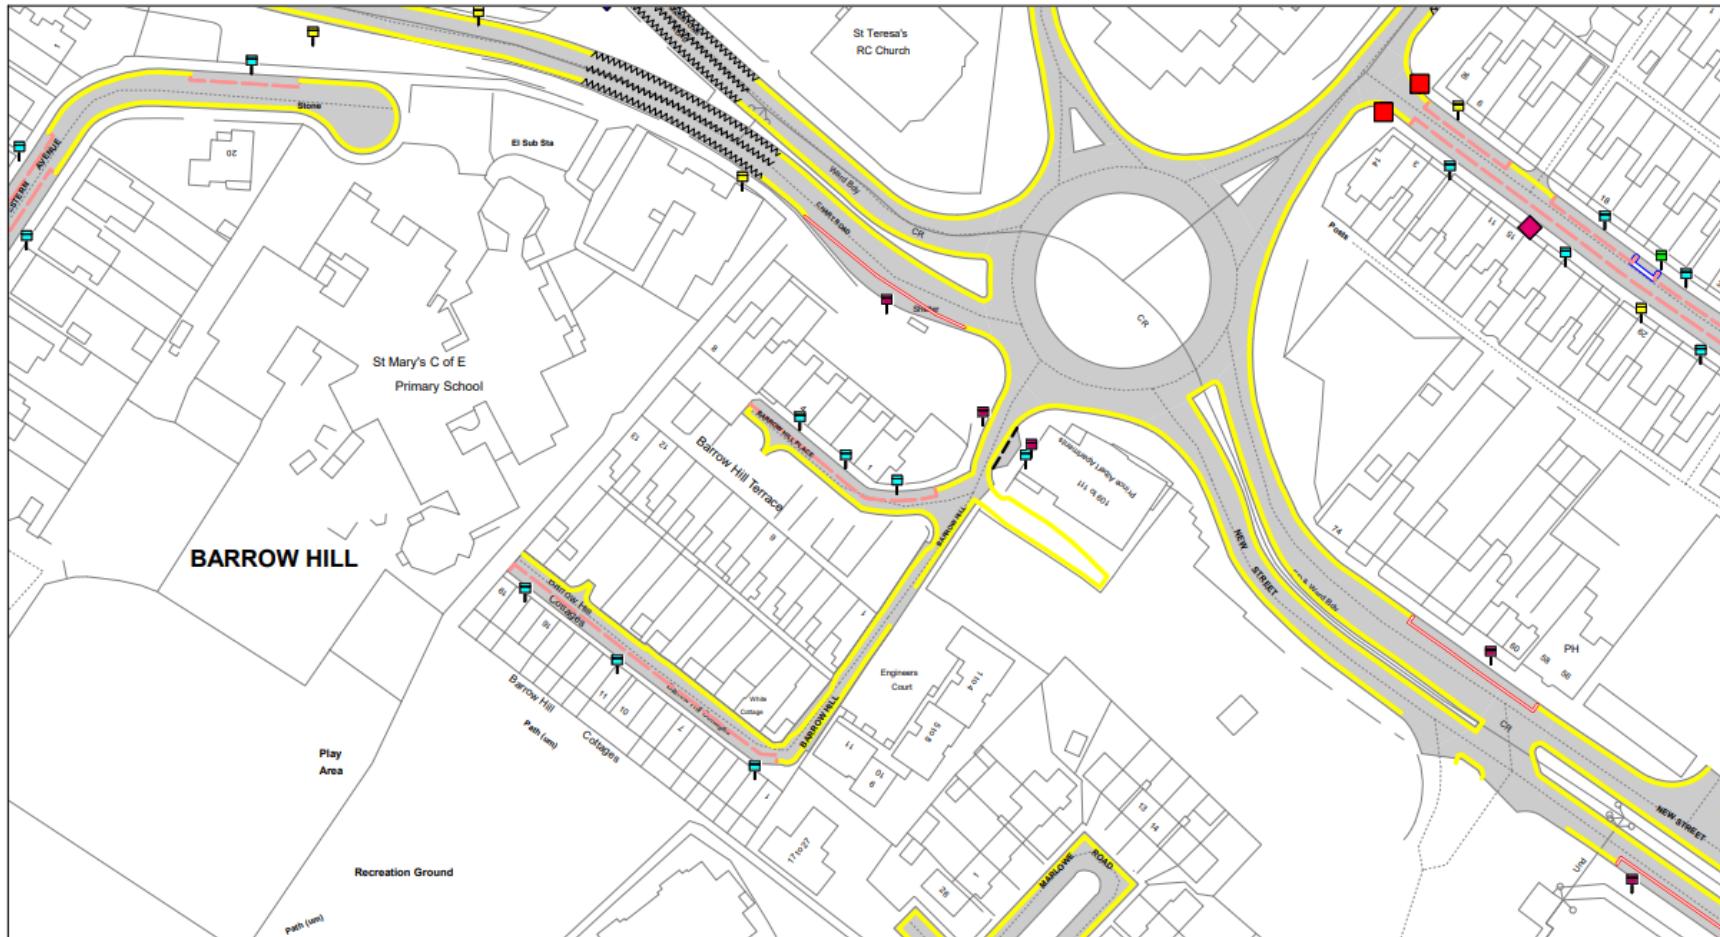


**Kent  
County  
Council**  
kent.gov.uk



Selected map

© Crown copyright. All rights reserved  
Kent County Council  
Licence No. 100019238 2026


SCALE	1 : 1250
DATE	10/02/2026
DRAWING No.	
DRAWN BY	

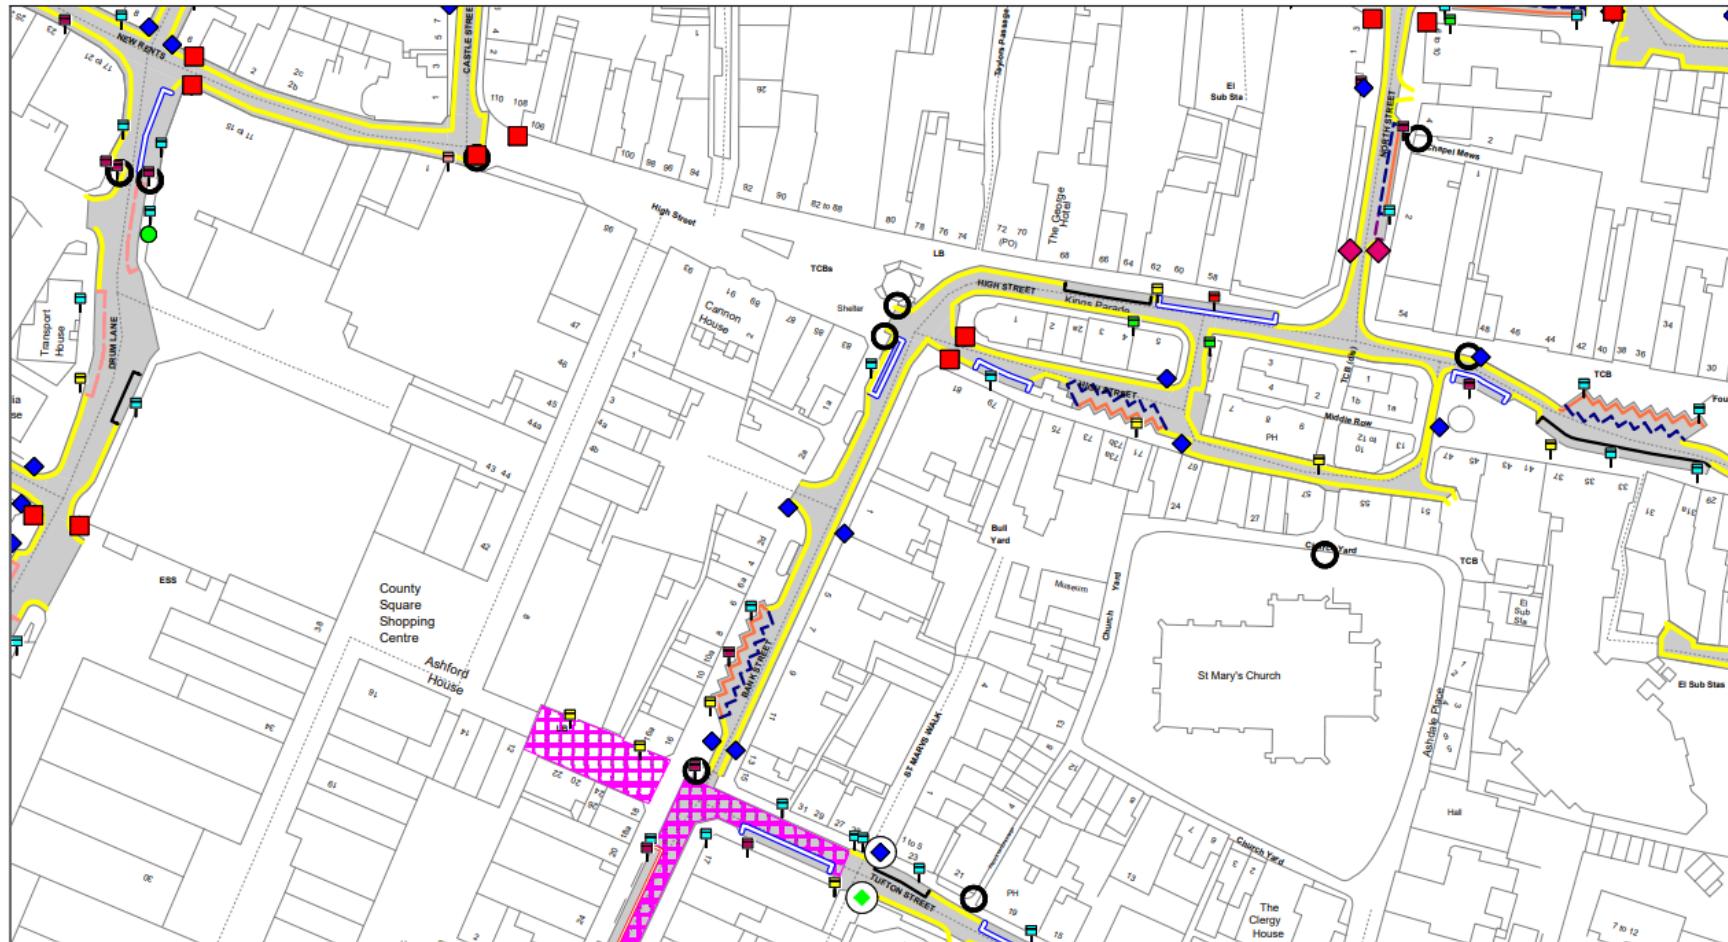

Selected map

© Crown copyright. All rights reserved  
Kent County Council  
Licence No. 100019238 2026

SCALE	1 : 1250
DATE	10/02/2026
DRAWING No.	
DRAWN BY	

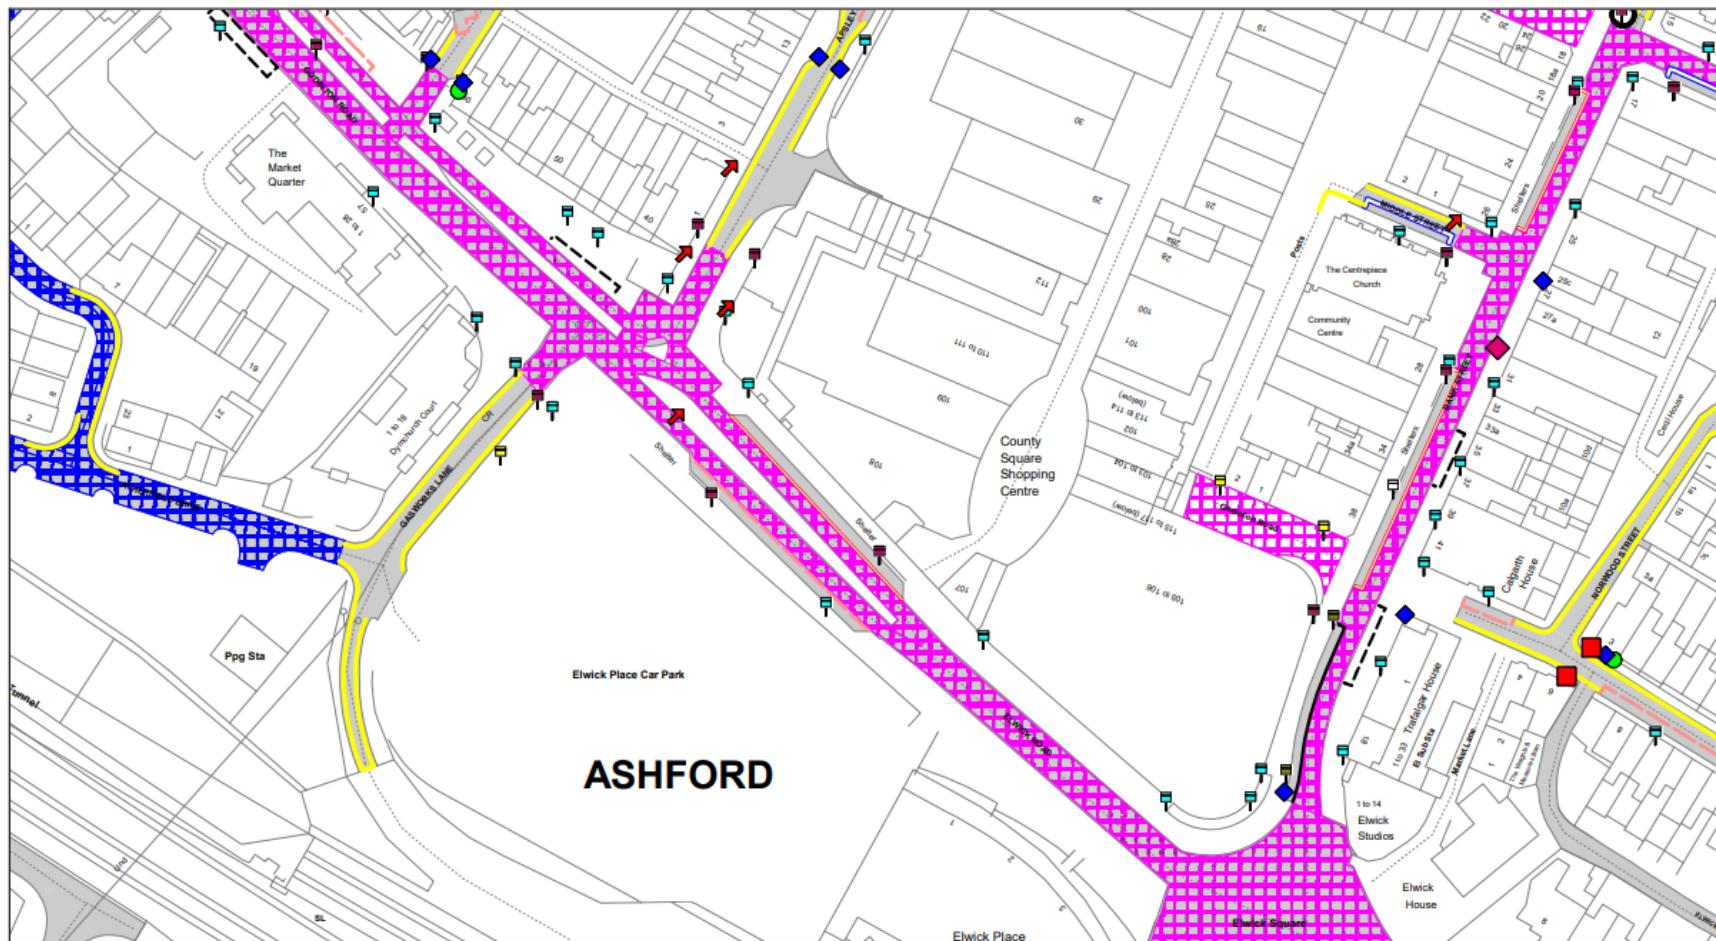

Selected map

© Crown copyright. All rights reserved  
Kent County Council  
Licence No. 100019238 2026

SCALE	1 : 1250
DATE	10/02/2026
DRAWING No.	
DRAWN BY	