

NATIVE HEDGEROW AND TREES - PLANT IN A DOUBLE STAGGERED ROW AT A RATE OF 5 / LINEAR METER

Species	Common Name	Specification	Root Zone	Overall Height (cm)	Girth (cm)	% MIX (m)	Total Length	Total Number
							49	
<i>Corylus avellana</i>	Common Hazel	1+2; Transplant - seed raised; branched; 3 breaks	B	60-80		20%	50	
<i>Crataegus monogyna</i>	Common Hawthorn	1+1; Transplant - seed raised	B	60-80		25%	65	
<i>Euonymus europaeus</i>	Spindle	1+2; Transplant - seed raised; branched; 5 breaks	B	60-80		5%	15	
<i>Prunus avium</i>	Wild Cherry	1+1; Transplant - seed raised	B	60-80		15%	10	
<i>Prunus domestica</i>	Damson	1+1; Transplant - seed raised; branched; 3 breaks	B	60-80		10%	5	
<i>Prunus spinosa</i>	Blackthorn	1+1; Transplant - seed raised; branched; 2 breaks	B	60-80		15%	5	
<i>Rosa canina</i>	Dog Rose	1+1; Transplant - seed raised; branched; 3 breaks	B	60-80		10%	5	
<i>Acer campestre</i>	Field Maple	2x; Standard; clear stem 175-200cm; 3 breaks	B	250-300	8-10			1
<i>Malus sylvestris</i>	Crab Apple	2x; Standard; clear stem 175-200cm; 3 breaks	B	250-300	8-10			2
						100%		

LEGEND


MIXED NATIVE HEDGEROW SPECIES -
Corylus avellana
Crataegus monogyna
Euonymus europaeus
Prunus avium
Prunus domestica
Prunus spinosa
Rosa canina

SCRUB MIX SPECIES TO USE THE SAME SPECIES LIST AS THE HEDGEROW MIX

TREES SPECIES -
Malus sylvestris
Acer campestre

WILDFLOWER MEADOW -
 Weald Meadow Seed Mix or similar approved

SPORTS PITCHES -
 Perennial ryegrass seed mix

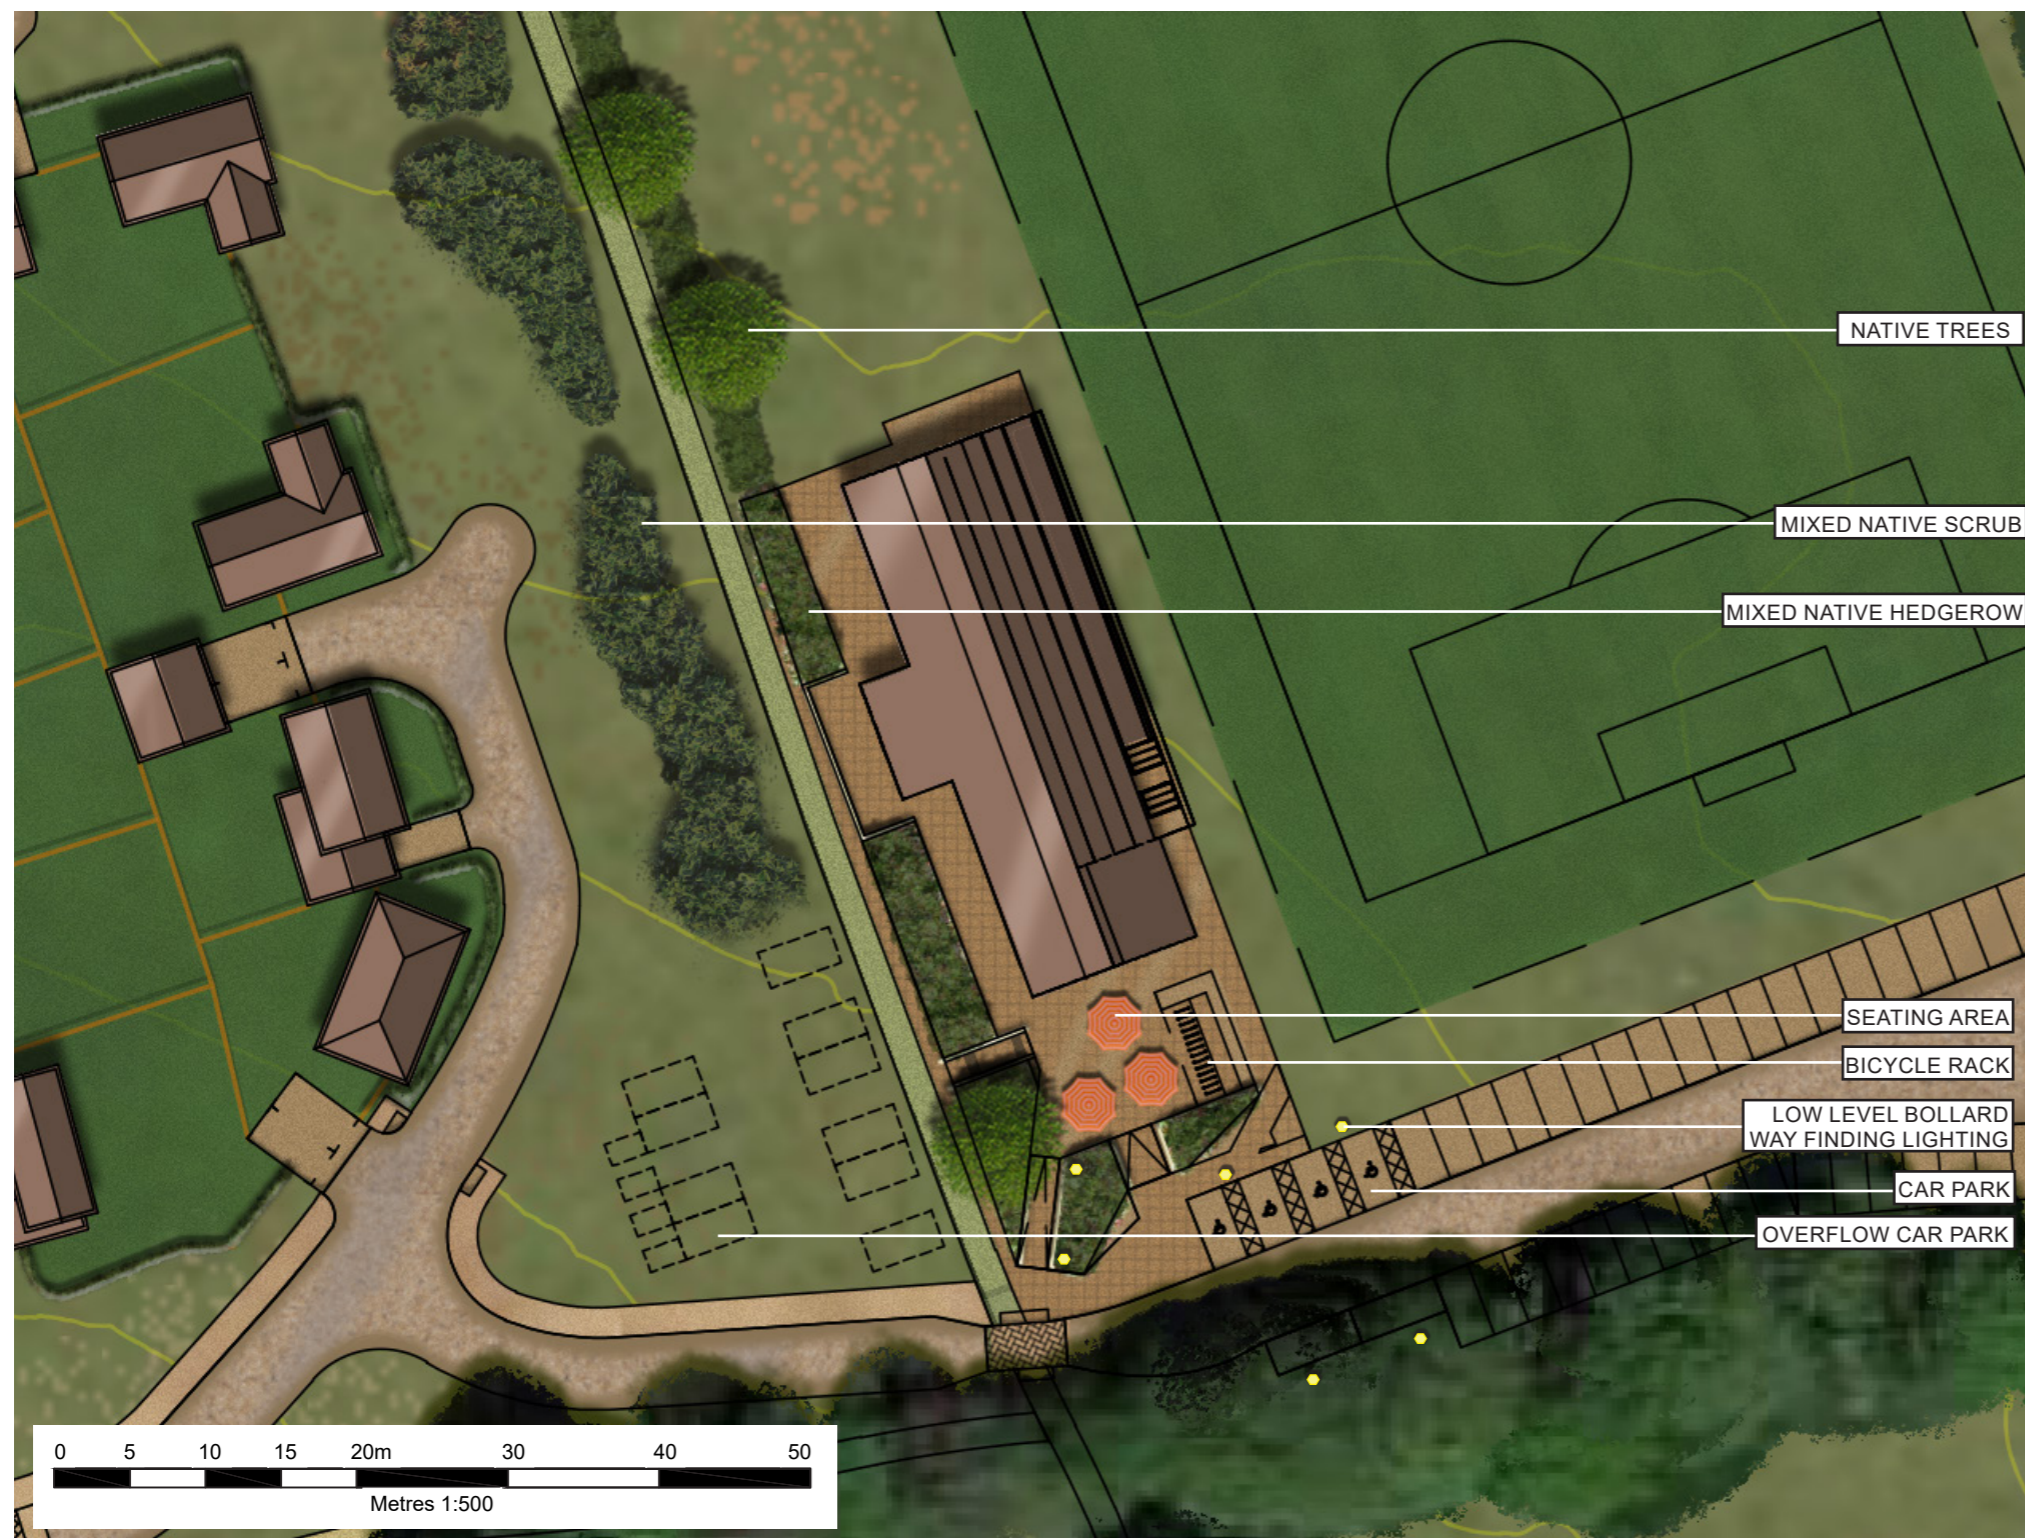

NATIVE TREES

MIXED NATIVE SCRUB

MIXED NATIVE HEDGEROW

SEATING AREA

BICYCLE RACK

LOW LEVEL BOLLARD
WAY FINDING LIGHTING

CAR PARK

OVERFLOW CAR PARK

FOR DETAILS OF SCRUB PLANTING PLEASE REFER TO 403.06269.00058. LANDSCAPE2.

FOR SEED MIXES PLEASE REFER TO THE LEMP.

FOR FURTHER DETAILS OF IMPLEMENTATION AND MANAGEMENT TECHNIQUES PLEASE REFER TO THE LEMP.

1	LIGHTING BOLLARDS ADDED	RB	JS	JS
NO	REVISION	DRAWN	CHECKED	APPROVED

210622_403.06269.00058_TENTERDEN_LANDSCAPE_3-5_RB

Wates
DEVELOPMENTS

SLR
global environmental solutions

2ND AND 3RD FLOORS,
15 MIDDLE PAVEMENT
NOTTINGHAM, NG1 7DX
T: 0115 964 7280
www.slrconsulting.com

TENTERDEN, KENT

DETAILED DESIGN - PAVILION AREA

403.06269.00058.landscape3_REV1

Scale AS SHOWN

Date JUNE 2021