


**KEY**

- - - - - 43m PEDESTRIAN VISIBILITY, BASED ON 30mph SIGHT STOPPING DISTANCE
- - - - - 80m PEDESTRIAN VISIBILITY, BASED ON TABLE 15-1 OF TRAFFIC SIGNS MANUAL CHAPTER 6, 40mph 85 PERCENTILE SPEED
- - - - - HIGHWAY BOUNDARY
- - - - - SITE BOUNDARY

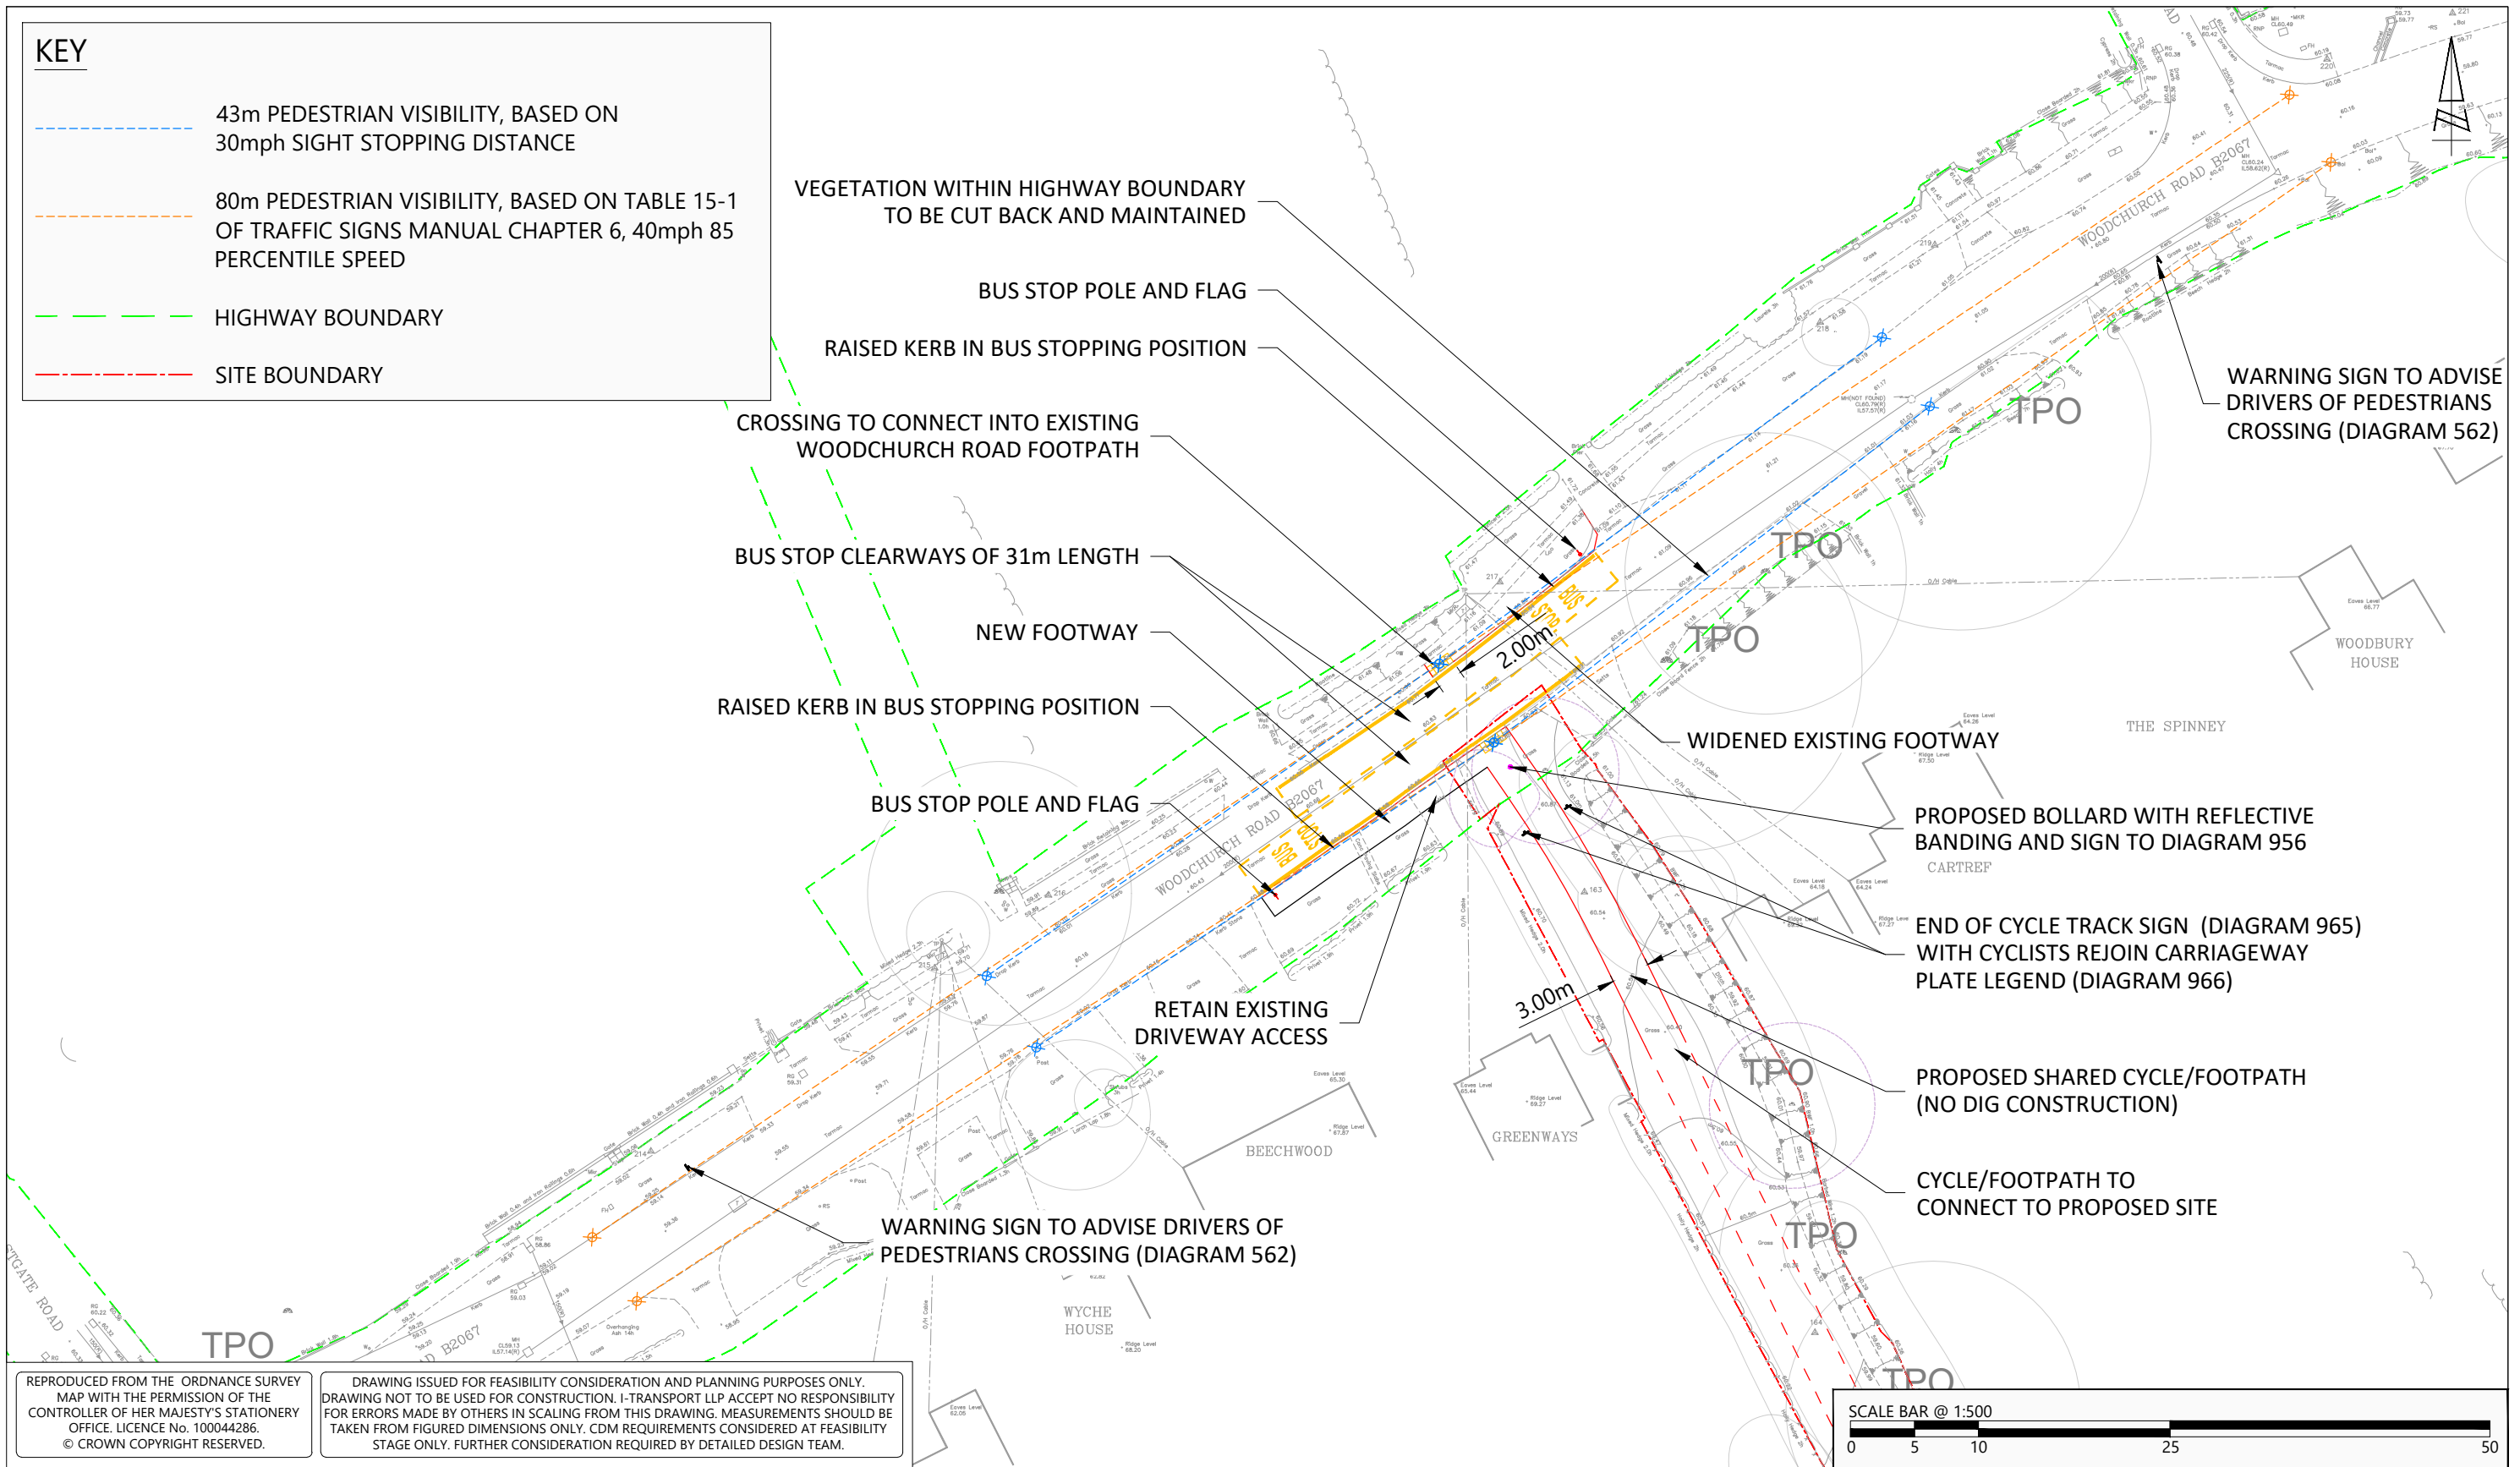

REPRODUCED FROM THE ORDNANCE SURVEY MAP WITH THE PERMISSION OF THE CONTROLLER OF HER MAJESTY'S STATIONERY OFFICE. LICENCE No. 100044286. © CROWN COPYRIGHT RESERVED.

DRAWING ISSUED FOR FEASIBILITY CONSIDERATION AND PLANNING PURPOSES ONLY. DRAWING NOT TO BE USED FOR CONSTRUCTION. I-TRANSPORT LLP ACCEPT NO RESPONSIBILITY FOR ERRORS MADE BY OTHERS IN SCALING FROM THIS DRAWING. MEASUREMENTS SHOULD BE TAKEN FROM FIGURED DIMENSIONS ONLY. CDM REQUIREMENTS CONSIDERED AT FEASIBILITY STAGE ONLY. FURTHER CONSIDERATION REQUIRED BY DETAILED DESIGN TEAM.



85 Gresham Street, London, EC2V 7NQ Tel: 020 3705 9215  
www.i-transport.co.uk

REV	DATE	BY	DESCRIPTION	CHK	APD
STATUS: FOR DETERMINATION					

TITLE: PROPOSED SITE ACCESS ARRANGEMENT PEDESTRIAN AND CYCLE ACCESS FROM WOODCHURCH ROAD
PROJECT: LAND AT APPLEDORE ROAD TENTERDEN
CLIENT: WATES DEVELOPMENTS

DRAWN: JMc	CHECKED: BC	APPROVED: NM
PROJECT No: ITL9289	SCALE @ A3: 1:500	DATE: 16.03.21
DRAWING No: ITL9289-GA-113		REV: -

L:\ADMIN\CAD Related\Templates\IT - DRAWING.DWG