

- Key**
- — Public Footpath
 - |—| Public Bridleway
 - ∨—∨— Restricted Byway
 - ∨— Byway Open to All Traffic

EDF Proposed Layout: AE432

EDF plan from page 1 (1-10-4-figure-1-2a-proposed-site-layout-plans-size-a0.pdf) georeferenced and overlaid over KCC PRoW.

Please note: this map extract is not a legal record of the alignment or existence of a public right of way.
No measurements should be taken from it.

Created by:

NB

Issue Date:

05/02/2025


Reference:

AE432/plan1

N




1:2,500

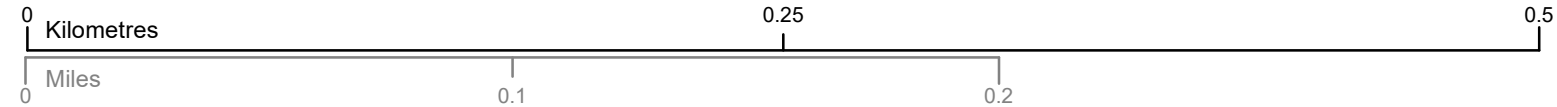


Produced by the KCC Public Rights of Way and Access Service

© Crown Copyright and database right 2025. Ordnance Survey 100019238



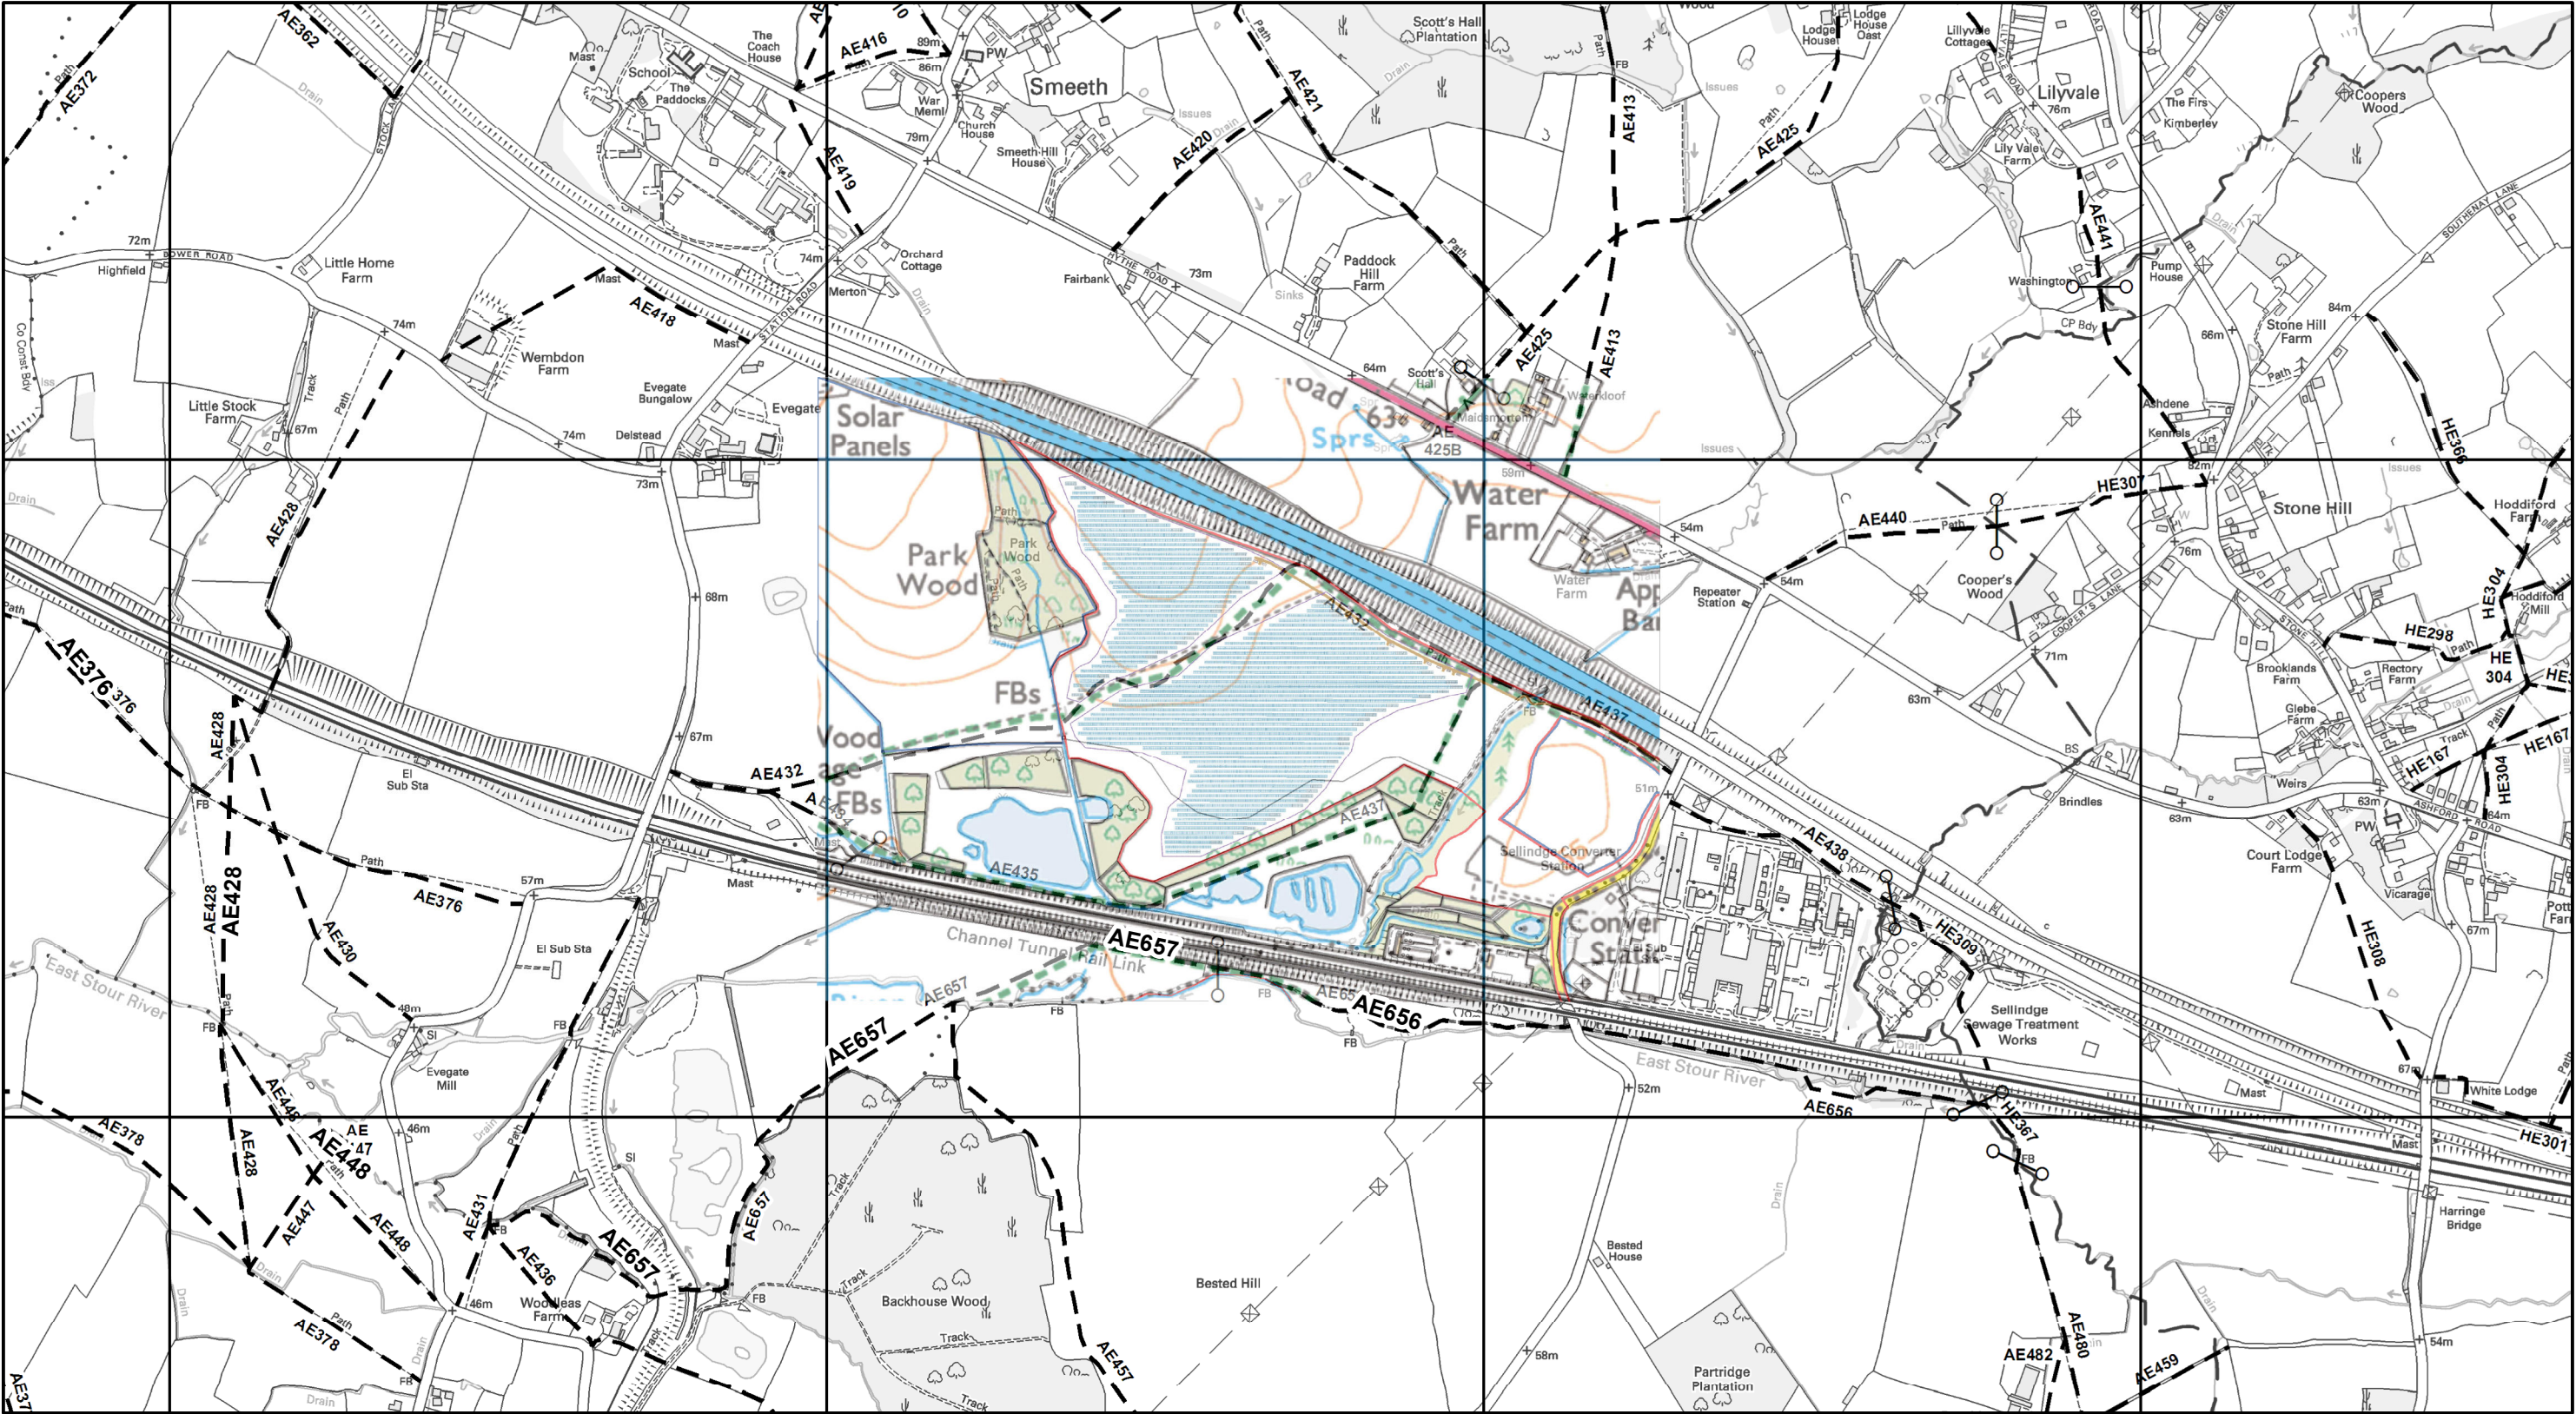

- Key**
- Public Footpath
 - Public Bridleway
 - Restricted Byway
 - Byway Open to All Traffic

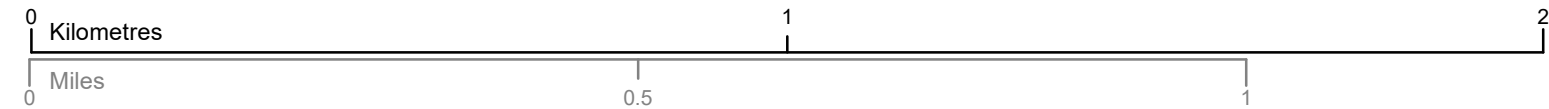

EDF Proposed Layout: AE432

EDF plan from page 1 (1-10-4-figure-1-2a-proposed-site-layout-plans-size-a0.pdf) georeferenced and overlaid over KCC PRoW.

Please note: this map extract is not a legal record of the alignment or existence of a public right of way.
No measurements should be taken from it.

Created by:
NB
Issue Date:
05/02/2025
Reference:
AE432/plan1

N

1:10,000

Kent
County
Council
kent.gov.uk