



ASHFORD
BOROUGH COUNCIL

DOCUMENTS on DEPOSIT

**These documents
should remain available for
public inspection until midday on
Monday 3 November 2025**

**In the Borough of Ashford
THE KENT COUNTY COUNCIL
(VARIOUS ROADS, ASHFORD)
(WAITING RESTRICTIONS AND STREET PARKING PLACES)
(CONSOLIDATION) ORDER 2023 (AMENDMENT No.22)
ORDER 2025**

Road Traffic Regulation Act 1984

Please return to:

Parking Services

Ashford Borough Council
International House
Dover Place
Ashford
TN23 1HU

STATEMENT of REASON



In the Borough of Ashford
THE KENT COUNTY COUNCIL
(VARIOUS ROADS, BOROUGH OF ASHFORD)
(WAITING RESTRICTIONS AND STREET PARKING PLACES)
(CONSOLIDATION) ORDER 2023 (AMENDMENT No.22) ORDER 2025

Road Traffic Regulation Act 1984

STATEMENT OF REASONS

Ashford Borough Council acting on behalf of Kent County Council as the traffic authority intends to make the Order referred to above and as shown on the drawing accompanying this document for the following reasons:-

- For avoiding danger to persons or other traffic using the road or any other road or for preventing the likelihood of any such danger arising
- For facilitating the passage on the road or any other road of any class of traffic (including pedestrians)
- For preserving or improving the amenities of the area through which the road runs

Michael Fairlie
Technical & Transport Officer
Safety & Wellbeing

THE KENT COUNTY COUNCIL
(VARIOUS ROADS, ASHFORD)
(WAITING RESTRICTIONS AND STREET PARKING PLACES)
(CONSOLIDATION) ORDER 2023 (AMENDMENT No.22) ORDER 2025

ROAD TRAFFIC REGULATION ACT 1984

The Kent County Council, acting as the Local Traffic Authority and in exercise of its powers and under Sections 1, 2, 3, 4, 5, 19, 32, 35, 36, 45, 46, 49, 51, 53, 124 and Part IV of Schedule 9 to the Road Traffic Regulation Act 1984 ('the Act') and all other enabling powers, after consultation with the Chief Officer of Police in accordance with Part III of Schedule 9 to the Act, hereby propose to make the following Order:-

1. This Order shall come into operation on the day of 2024 and may be cited as "The Kent County Council (Various Roads, Ashford) (Waiting Restrictions and Street Parking Places) (Consolidation) Order 2023 (Amendment No.22) Order 2025" ("this Order")
2. The Interpretation Act 1978 shall apply to this Order as it applies for the interpretation of an Act of Parliament.
3. Without prejudice to the validity of anything done or to any liability incurred in respect of any act or omission before the coming into operation of this Order, "The Kent County Council (Various Roads, Ashford) (Waiting Restrictions and Street Parking Places) (Consolidation) Order 2023" ("the Order of 2023") shall have effect as though:

- (a) Schedule 2 to the Order of 2023 is amended by the replacement or issue of the following Map Tiles:

EO124 revision 0 replaced by	EO124 revision 1
EQ122 revision 0 replaced by	EQ122 revision 1
ER122 revision 1 replaced by	ER122 revision 2
ET124 revision 1 replaced by	ET124 revision 2
EW120 revision 1 replaced by	EW120 revision 2
EW121 revision 0 replaced by	EW121 revision 1
EW122 revision 2 replaced by	EW122 revision 3
EX126 revision 3 replaced by	EX126 revision 4
EY122 revision 1 replaced by	EY122 revision 2
FB121 revision 0 replaced by	FB121 revision 1
FB122 revision 0 replaced by	FB122 revision 1
FC121 revision 0 replaced by	FC121 revision 1
FC122 revision 0 replaced by	FC122 revision 1

Given under the Common Seal of the Kent County Council

This day of 2024

**THE COMMON SEAL OF THE
KENT COUNTY COUNCIL was
hereunto affixed in the
presence of: -**

Authorised Signatory

PUBLIC NOTICE



**In the Borough of Ashford
THE KENT COUNTY COUNCIL
(VARIOUS ROADS BOROUGH OF ASHFORD)
(WAITING RESTRICTIONS AND STREET PARKING PLACES)
(CONSOLIDATION) ORDER 2023 (AMENDMENT No.22) ORDER 2025**

Road Traffic Regulation Act 1984

Notice is given that THE KENT COUNTY COUNCIL acting as the Local Traffic Authority and in exercise of its powers under Sections 1, 2, 32, 35, 36, 45, 46, 47, 49, 53, 124 and Part IV of Schedule 9 of the Road Traffic Regulation Act 1984 ('the Act'), the Traffic Management Act 2004 and all other enabling powers, after consultation with the Chief Officer of Police in accordance with Part III of Schedule 9 to the Act, hereby proposed to make the following Order:-

The effect of the made Order will be to introduce or amend existing disabled persons parking bays, add vehicle access markings and add, remove and amend the parking bays on the Ellingham industrial estate.

Roads in the Borough of Ashford

Sussex Avenue, Ashford – Formalisation of a disabled persons parking bay (6.6m) outside no.1

Tufton Road, Ashford – Formalisation of a disabled persons parking bay (6.6m) outside no.28

Oak Tree Road, Ashford – Formalisation of a disabled persons parking bay (6.6m) outside no.65

Christchurch Road, Ashford – Formalisation of a disabled persons parking bay (6.6m) outside no.55

Church Road, Ashford (W'boro) – Formalisation of a disabled persons parking bay (6.6m) between no.17 & 19

Ellingham Way, Ashford –

- I. Removal of the two parking bays on the northern most eastern arm;
- II. Extension of parking bay on main leg between no.93 & 94 to allow three extra standard spaces;
- III. Extension of parking bay on western leg between Ripley's and no.10b to allow five extra standard spaces;
- IV. Addition of new parking bay on western leg between Ripley's and opposite no.1 to allow eight extra standard spaces;
- V. Addition of new parking bay on southern most eastern arm to allow 2 extra standard spaces.


A full statement of the Council's reasons for making the proposed Order, a plan indicating the

location and the effect and a copy of any other Orders which will be amended by the proposed Order may be examined at Ashford Borough Council, International House, Dover Place, Ashford, TN23 1HU by appointment booked through consultation@ashford.gov.uk or viewed online from midday on Monday 13 October 2025 at www.ashford.gov.uk

Representations supporting or objecting to the proposed Order (your objection must explain the impact on traffic in the locality to be valid) can be made via our website using the above link or alternatively you can write to The Technical & Transport Officer, Ashford Borough Council, International House, Dover Place, Ashford, TN23 1HU by midday on Monday 3 November 2025.

T W Mortimer


Solicitor to the Council & Monitoring Officer

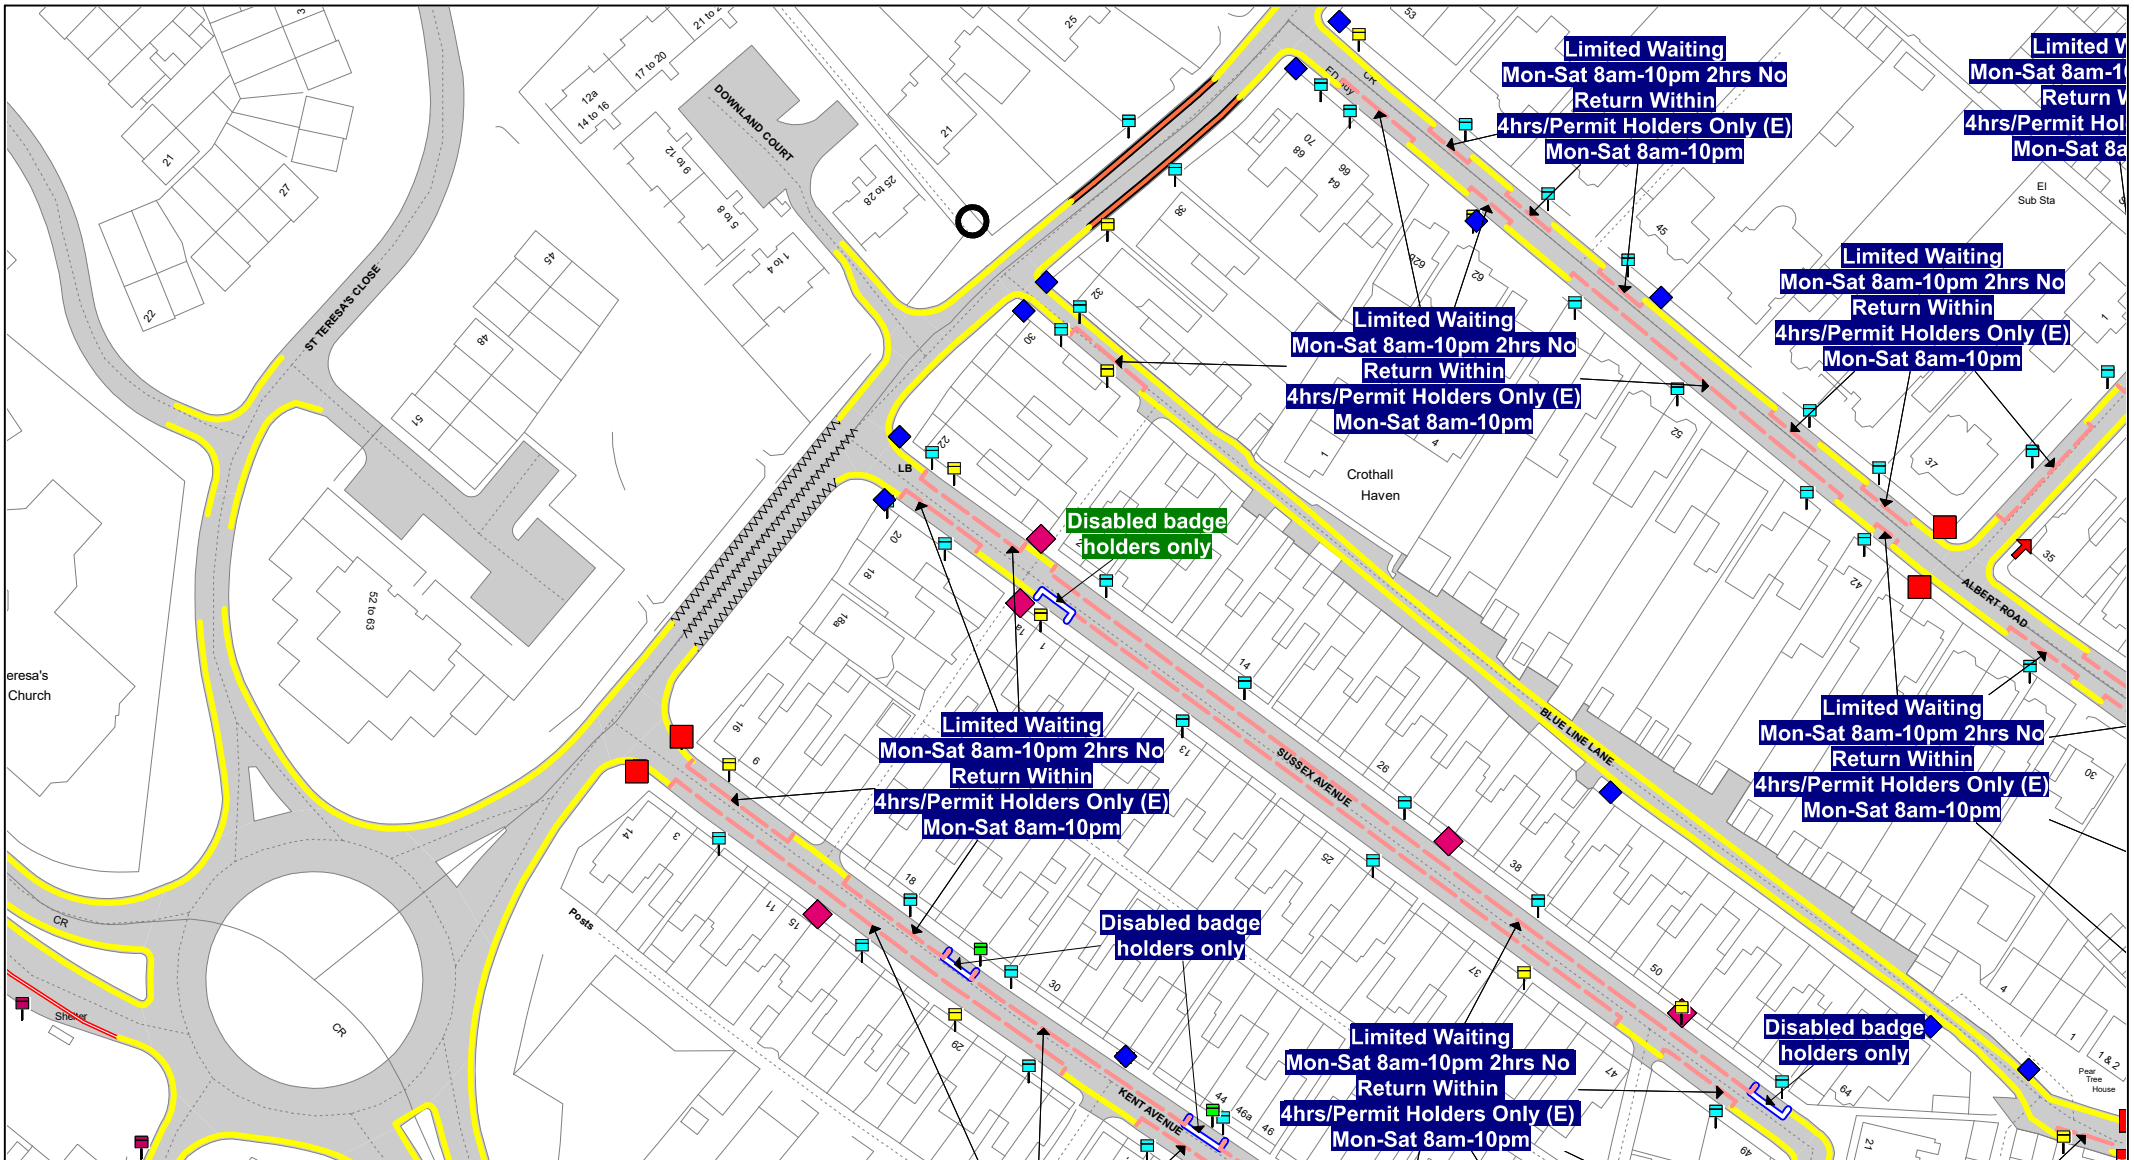

ER122

© Crown copyright. All rights reserved
Kent County Council
Licence No. 100019238 2025


SCALE	1 : 1250
DATE	09/10/2025
DRAWING No.	
DRAWN BY	

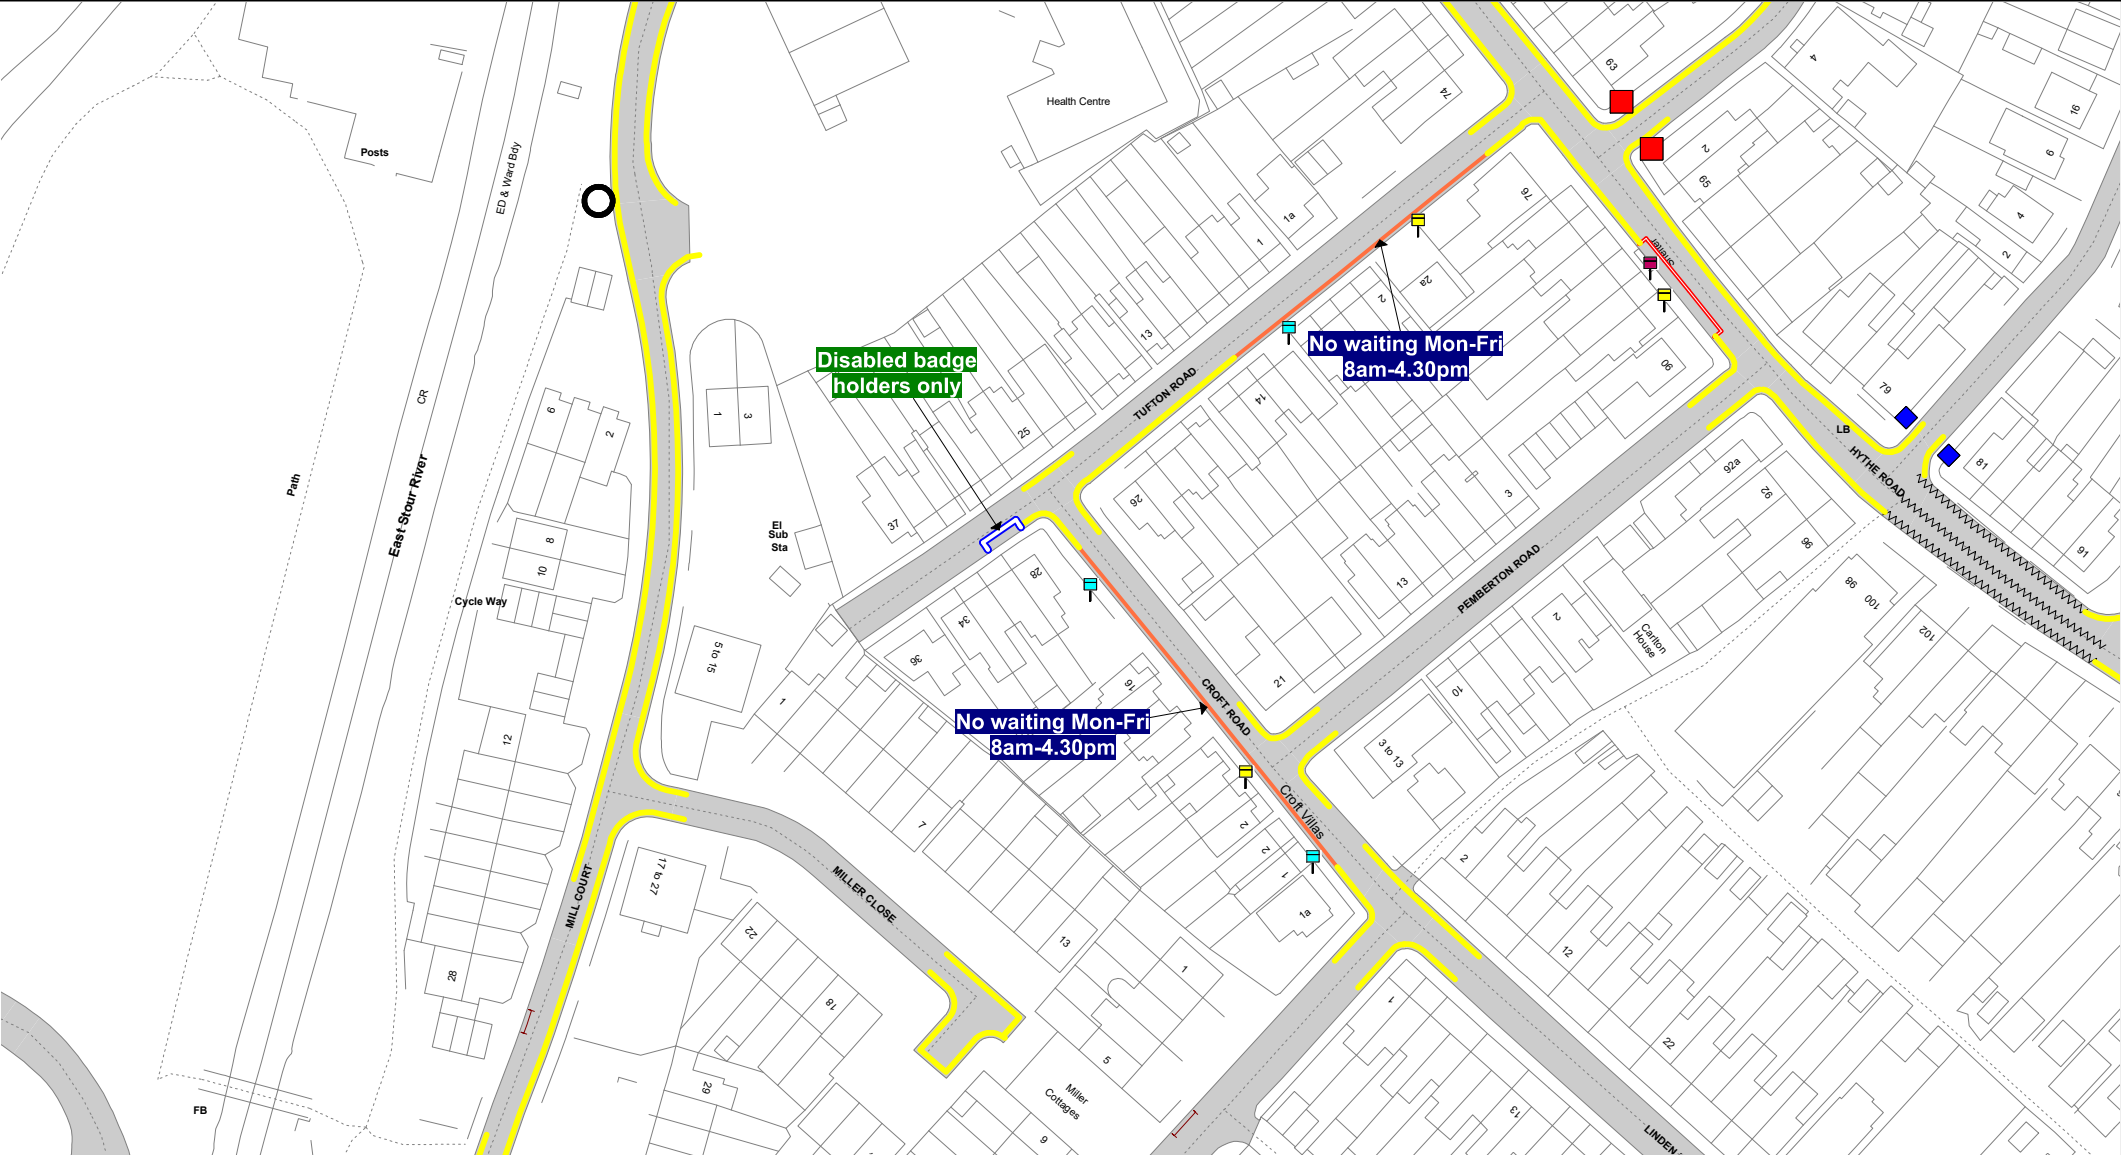

ET124

© Crown copyright. All rights reserved
Kent County Council
Licence No. 100019238 2025


SCALE	1 : 1250
DATE	09/10/2025
DRAWING No.	
DRAWN BY	

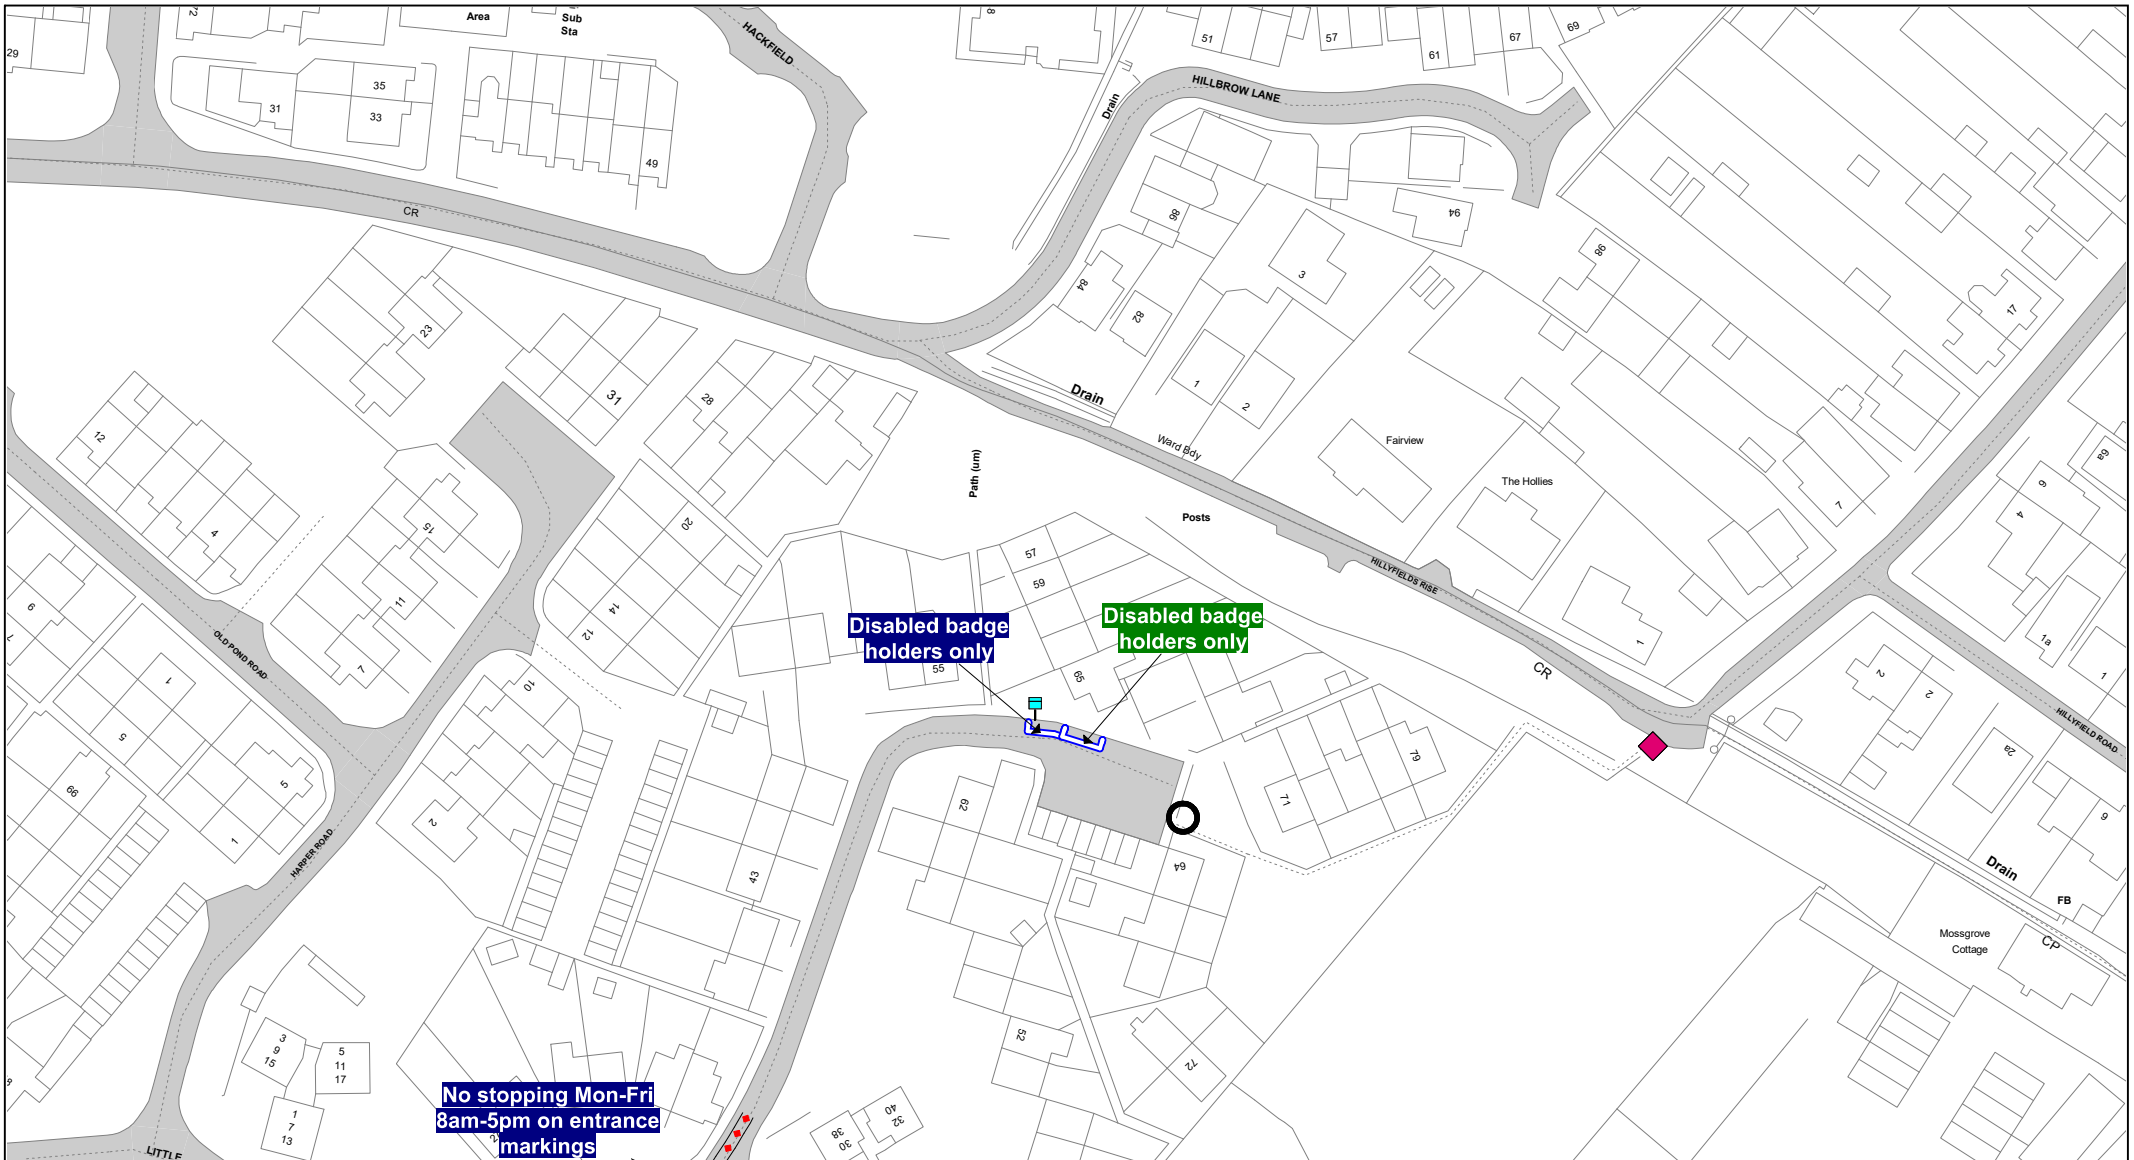

EW121

© Crown copyright. All rights reserved
Kent County Council
Licence No. 100019238 2025

SCALE	1 : 1250
DATE	09/10/2025
DRAWING No.	
DRAWN BY	

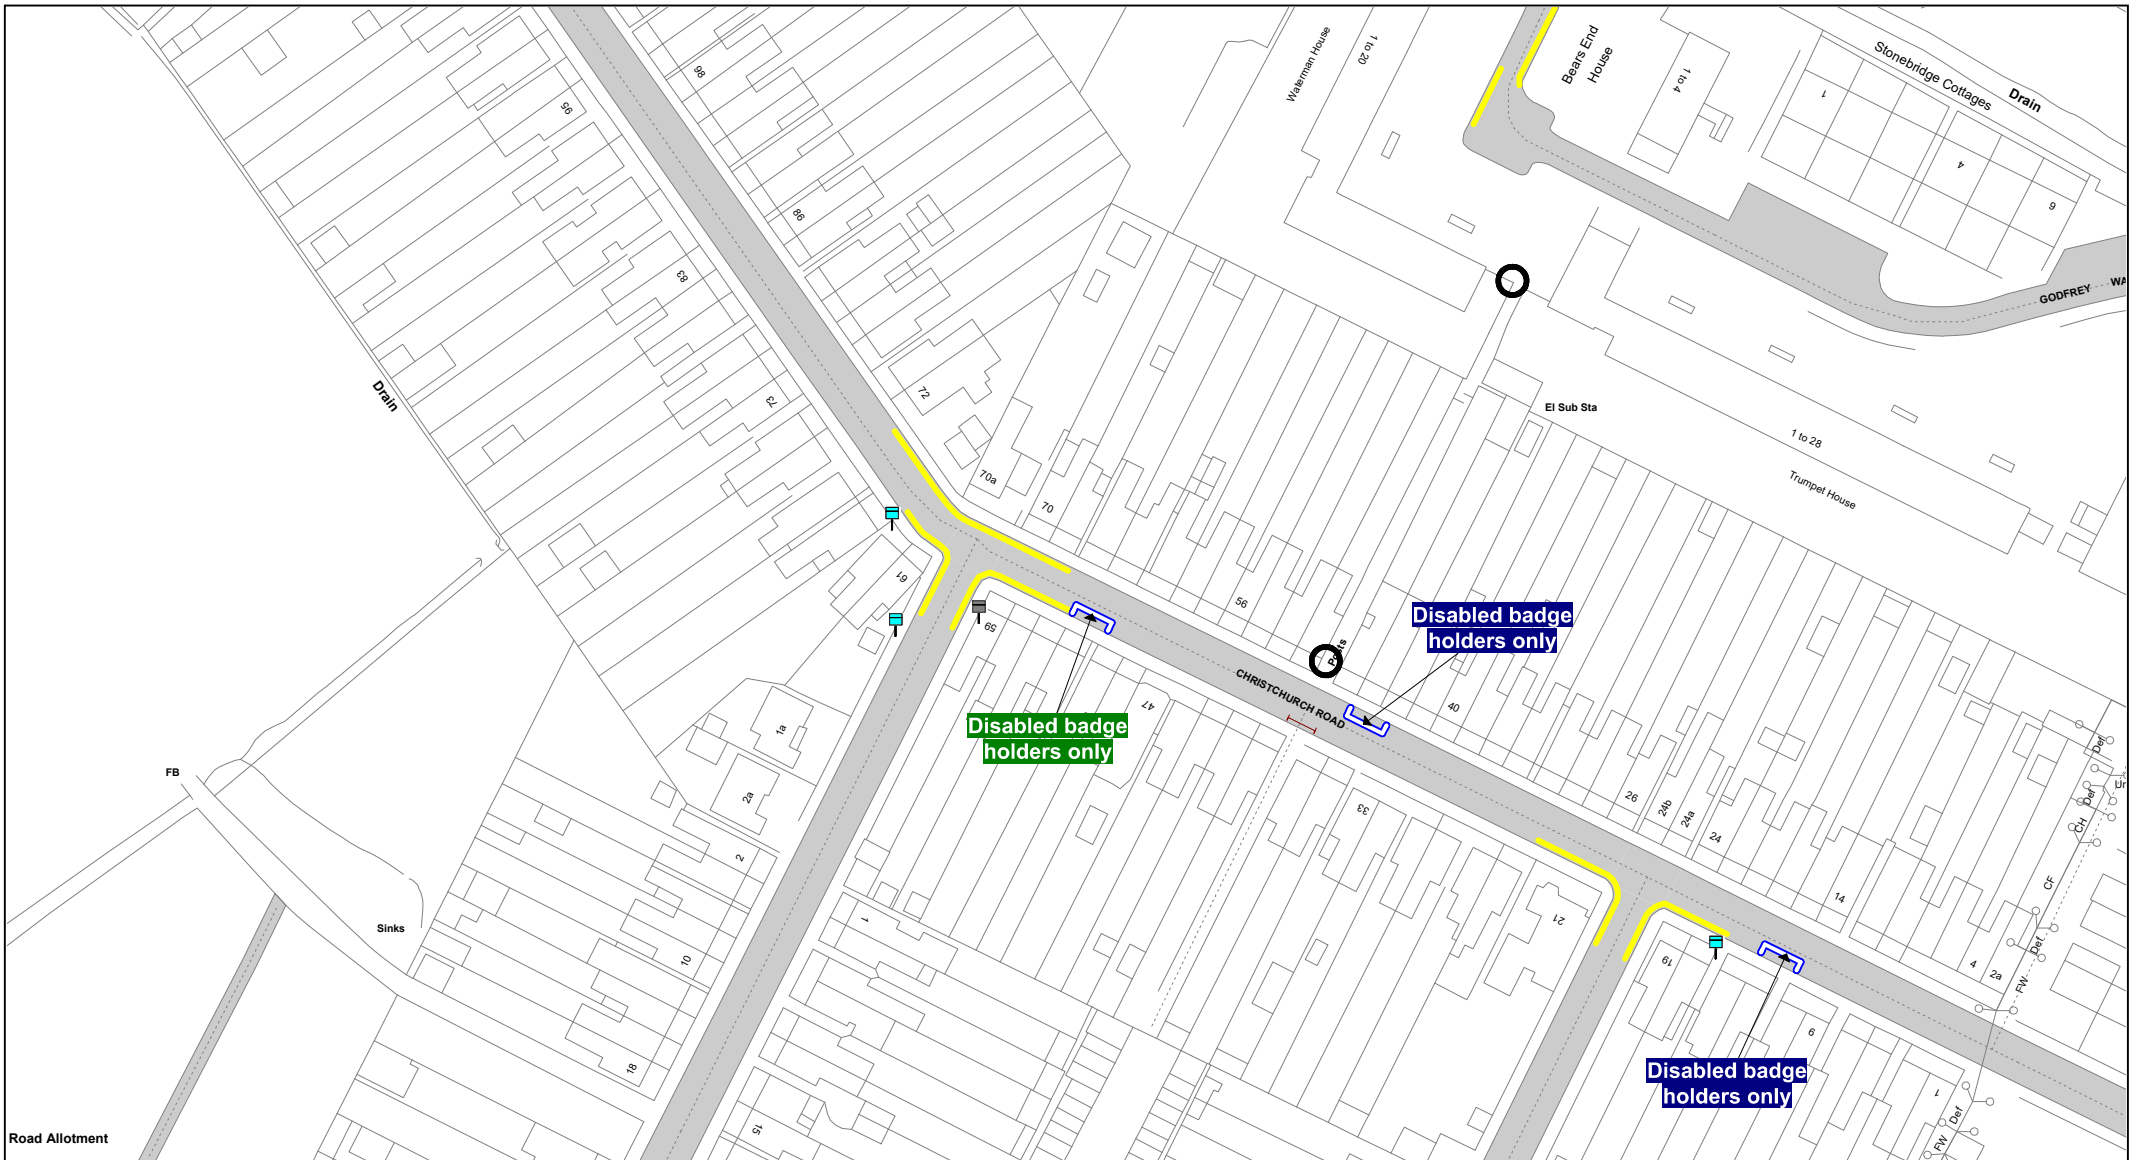

EW122

© Crown copyright. All rights reserved
Kent County Council
Licence No. 100019238 2025


SCALE	1 : 1250
DATE	09/10/2025
DRAWING No.	
DRAWN BY	



EX126

© Crown copyright. All rights reserved
Kent County Council
Licence No. 100019238 2025

SCALE	1 : 1250
DATE	09/10/2025
DRAWING No.	
DRAWN BY	

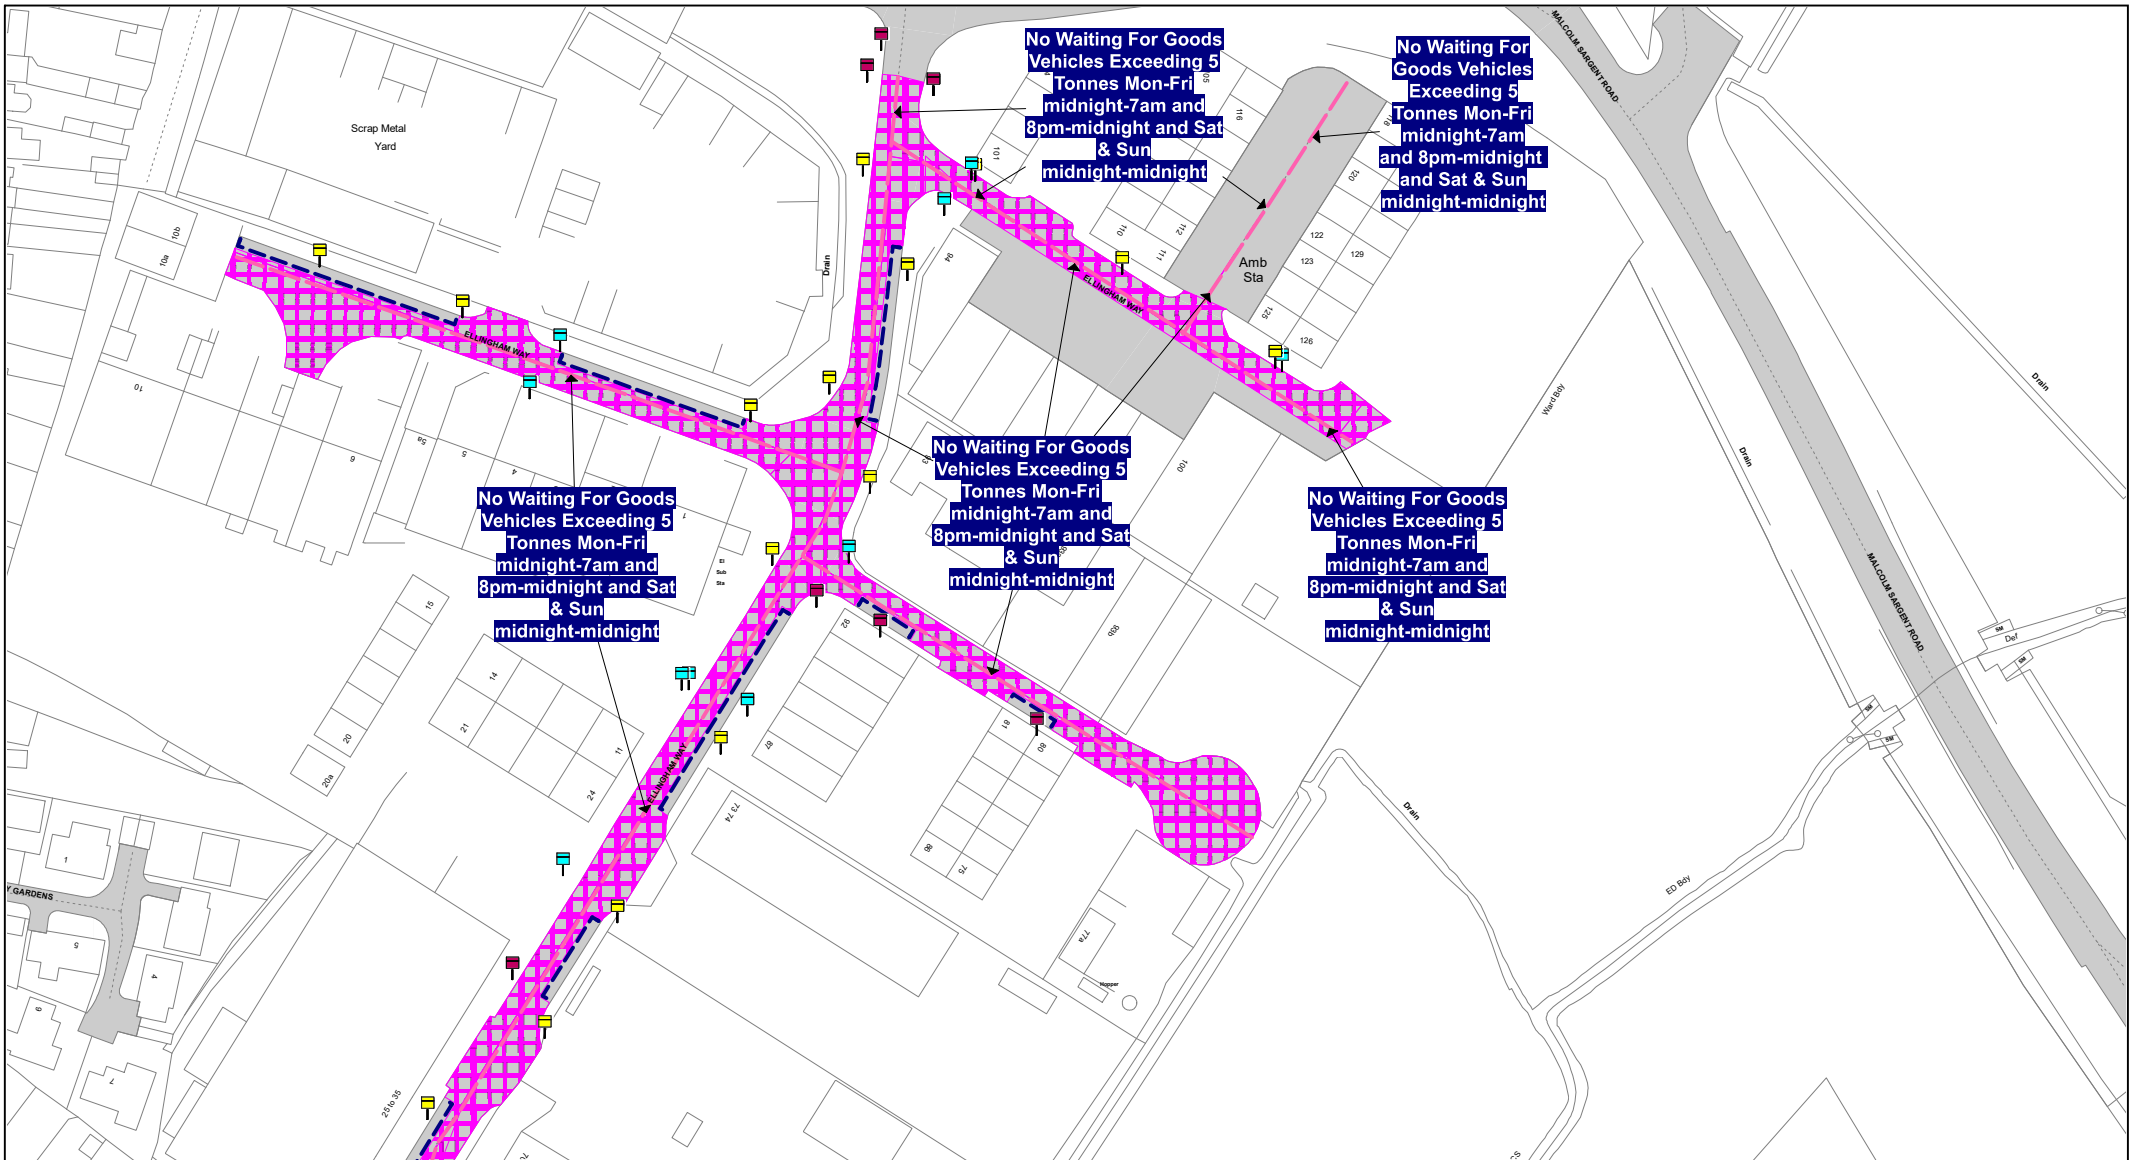

FB121 FB122

© Crown copyright. All rights reserved
Kent County Council
Licence No. 100019238 2025

SCALE	1 : 1528
DATE	09/10/2025
DRAWING No.	
DRAWN BY	