

NATIVE HEDGEROW AND TREES - PLANT IN A DOUBLE STAGGERED ROW AT A RATE OF 5 / LINEAR METER

Species	Common Name	Specification	Root Zone	Overall Height (cm)	Girth (cm)	% MIX (m)	Total Length	Total Number	
							49		
<i>Corylus avellana</i>	Common Hazel	1+2; Transplant - seed raised; branched; 3 breaks	B	60-80		20%	50		
<i>Crataegus monogyna</i>	Common Hawthorn	1+1; Transplant - seed raised	B	60-80		25%	65		
<i>Euonymus europaeus</i>	Spindle	1+2; Transplant - seed raised; branched; 5 breaks	B	60-80		5%	15		
<i>Prunus avium</i>	Wild Cherry	1+1; Transplant - seed raised	B	60-80		15%	10		
<i>Prunus domestica</i>	Damson	1+1; Transplant - seed raised; branched; 3 breaks	B	60-80		10%	5		
<i>Prunus spinosa</i>	Blackthorn	1+1; Transplant - seed raised; branched; 2 breaks	B	60-80		15%	5		
<i>Rosa canina</i>	Dog Rose	1+1; Transplant - seed raised; branched; 3 breaks	B	60-80		10%	5		
<i>Acer campestre</i>	Field Maple	2x; Standard; clear stem 175-200cm; 3 breaks	B	250-300	8-10			1	
<i>Malus sylvestris</i>	Crab Apple	2x; Standard; clear stem 175-200cm; 3 breaks	B	250-300	8-10			2	
							<b>100%</b>		

LEGEND


MIXED NATIVE HEDGEROW SPECIES -  
*Corylus avellana*  
*Crataegus monogyna*  
*Euonymus europaeus*  
*Prunus avium*  
*Prunus domestica*  
*Prunus spinosa*  
*Rosa canina*

SCRUB MIX SPECIES TO USE THE SAME SPECIES LIST AS THE HEDGEROW MIX

TREES SPECIES -  
*Malus sylvestris*  
*Acer campestre*

WILDFLOWER MEADOW -  
 Weald Meadow Seed Mix or similar approved

SPORTS PITCHES -  
 Perennial ryegrass seed mix

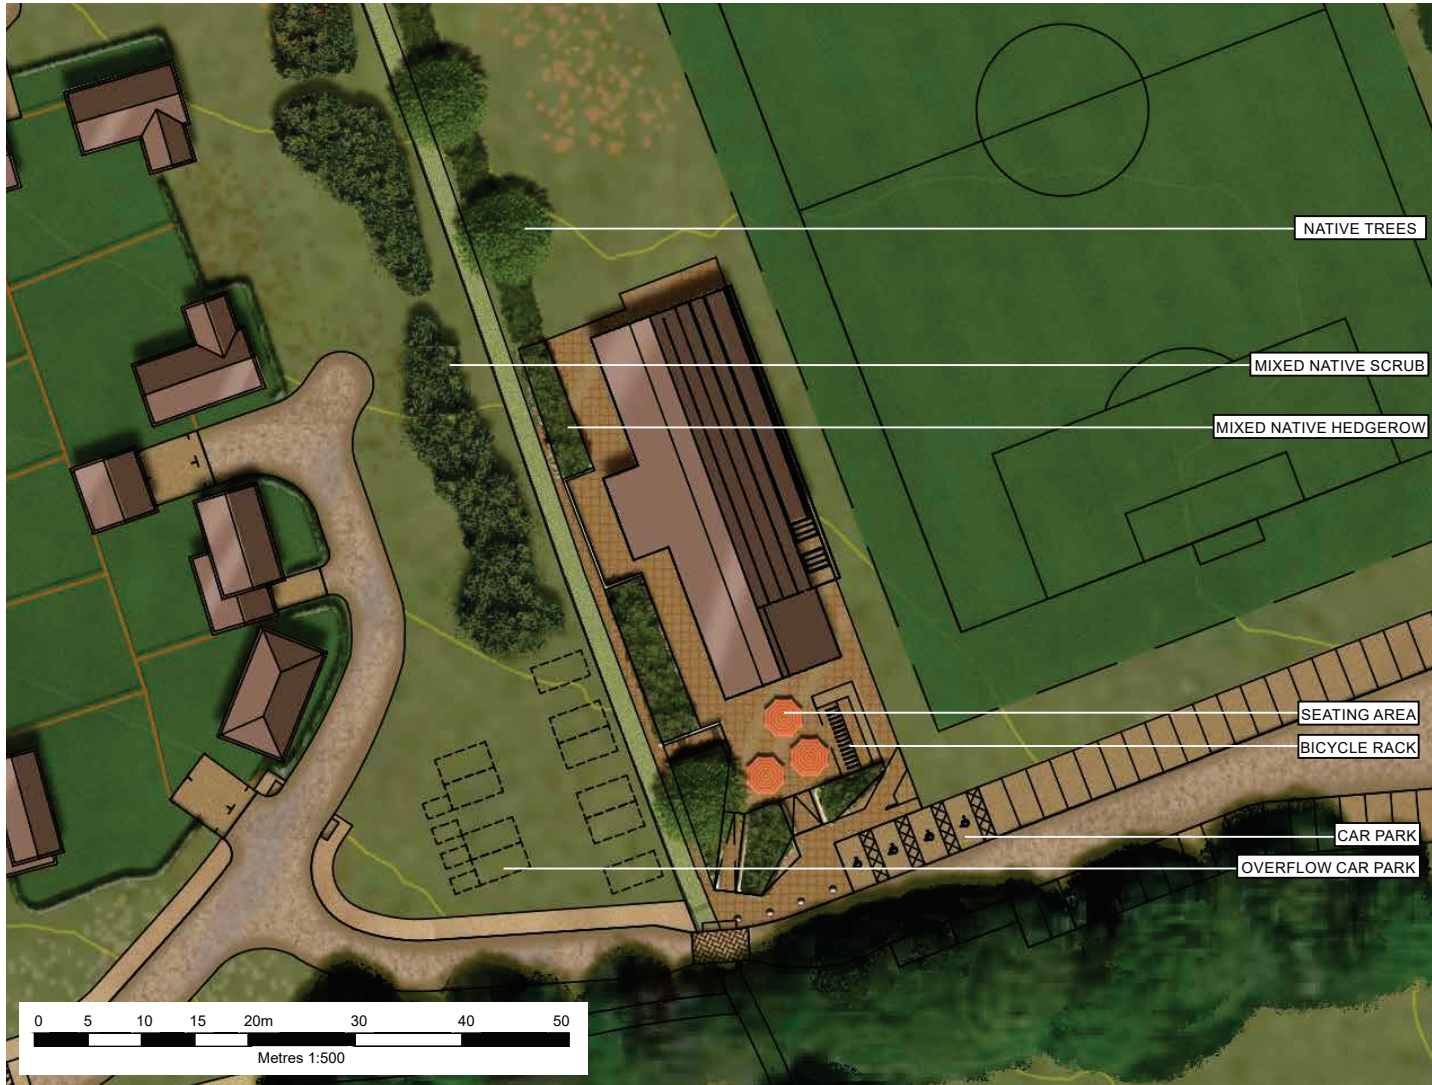

FOR DETAILS OF SCRUB PLANTING PLEASE REFER TO 403.06269.00058. LANDSCAPE2.

FOR SEED MIXES PLEASE REFER TO THE LEMP.

FOR FURTHER DETAILS OF IMPLEMENTATION AND MANAGEMENT TECHNIQUES PLEASE REFER TO THE LEMP.

**Wates**  
DEVELOPMENTS

**SLR**  
Global environmental solutions

2ND AND 3RD FLOORS,  
15 MIDDLE PROMENT  
NOTTINGHAM, NG1 7DX  
T: 0115 964 7280  
www.slrconsulting.com

TENTERDEN, KENT

**DETAILED DESIGN -  
PAVILION AREA**

**403.06269.00058.landscape3**

Scale AS SHOWN Date APRIL 2021