

EAST STOUR SOLAR FARM

Proposed Site Layout

Figure 1.2a - Expanded Scale  
(Sheet 1 of 4)

KEY

- North
- Solar Development Boundary
- Immediately adjoining landholding
- Fence
- Gate
- Solar panels on frames
- New site access track
- Storage, spares, inverter/transformer unit and substation cabinet
- Welfare container

Scale 1:1,250 at A0  
© Crown copyright, 2022. All rights reserved.  
Licence number 0100031673

PREPARED ON BEHALF OF





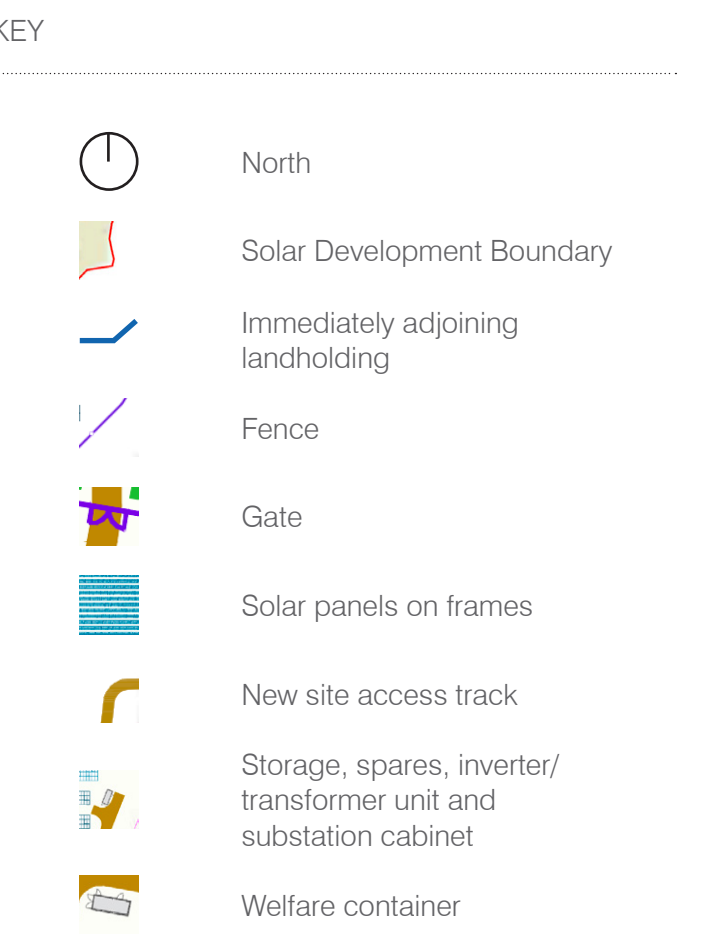
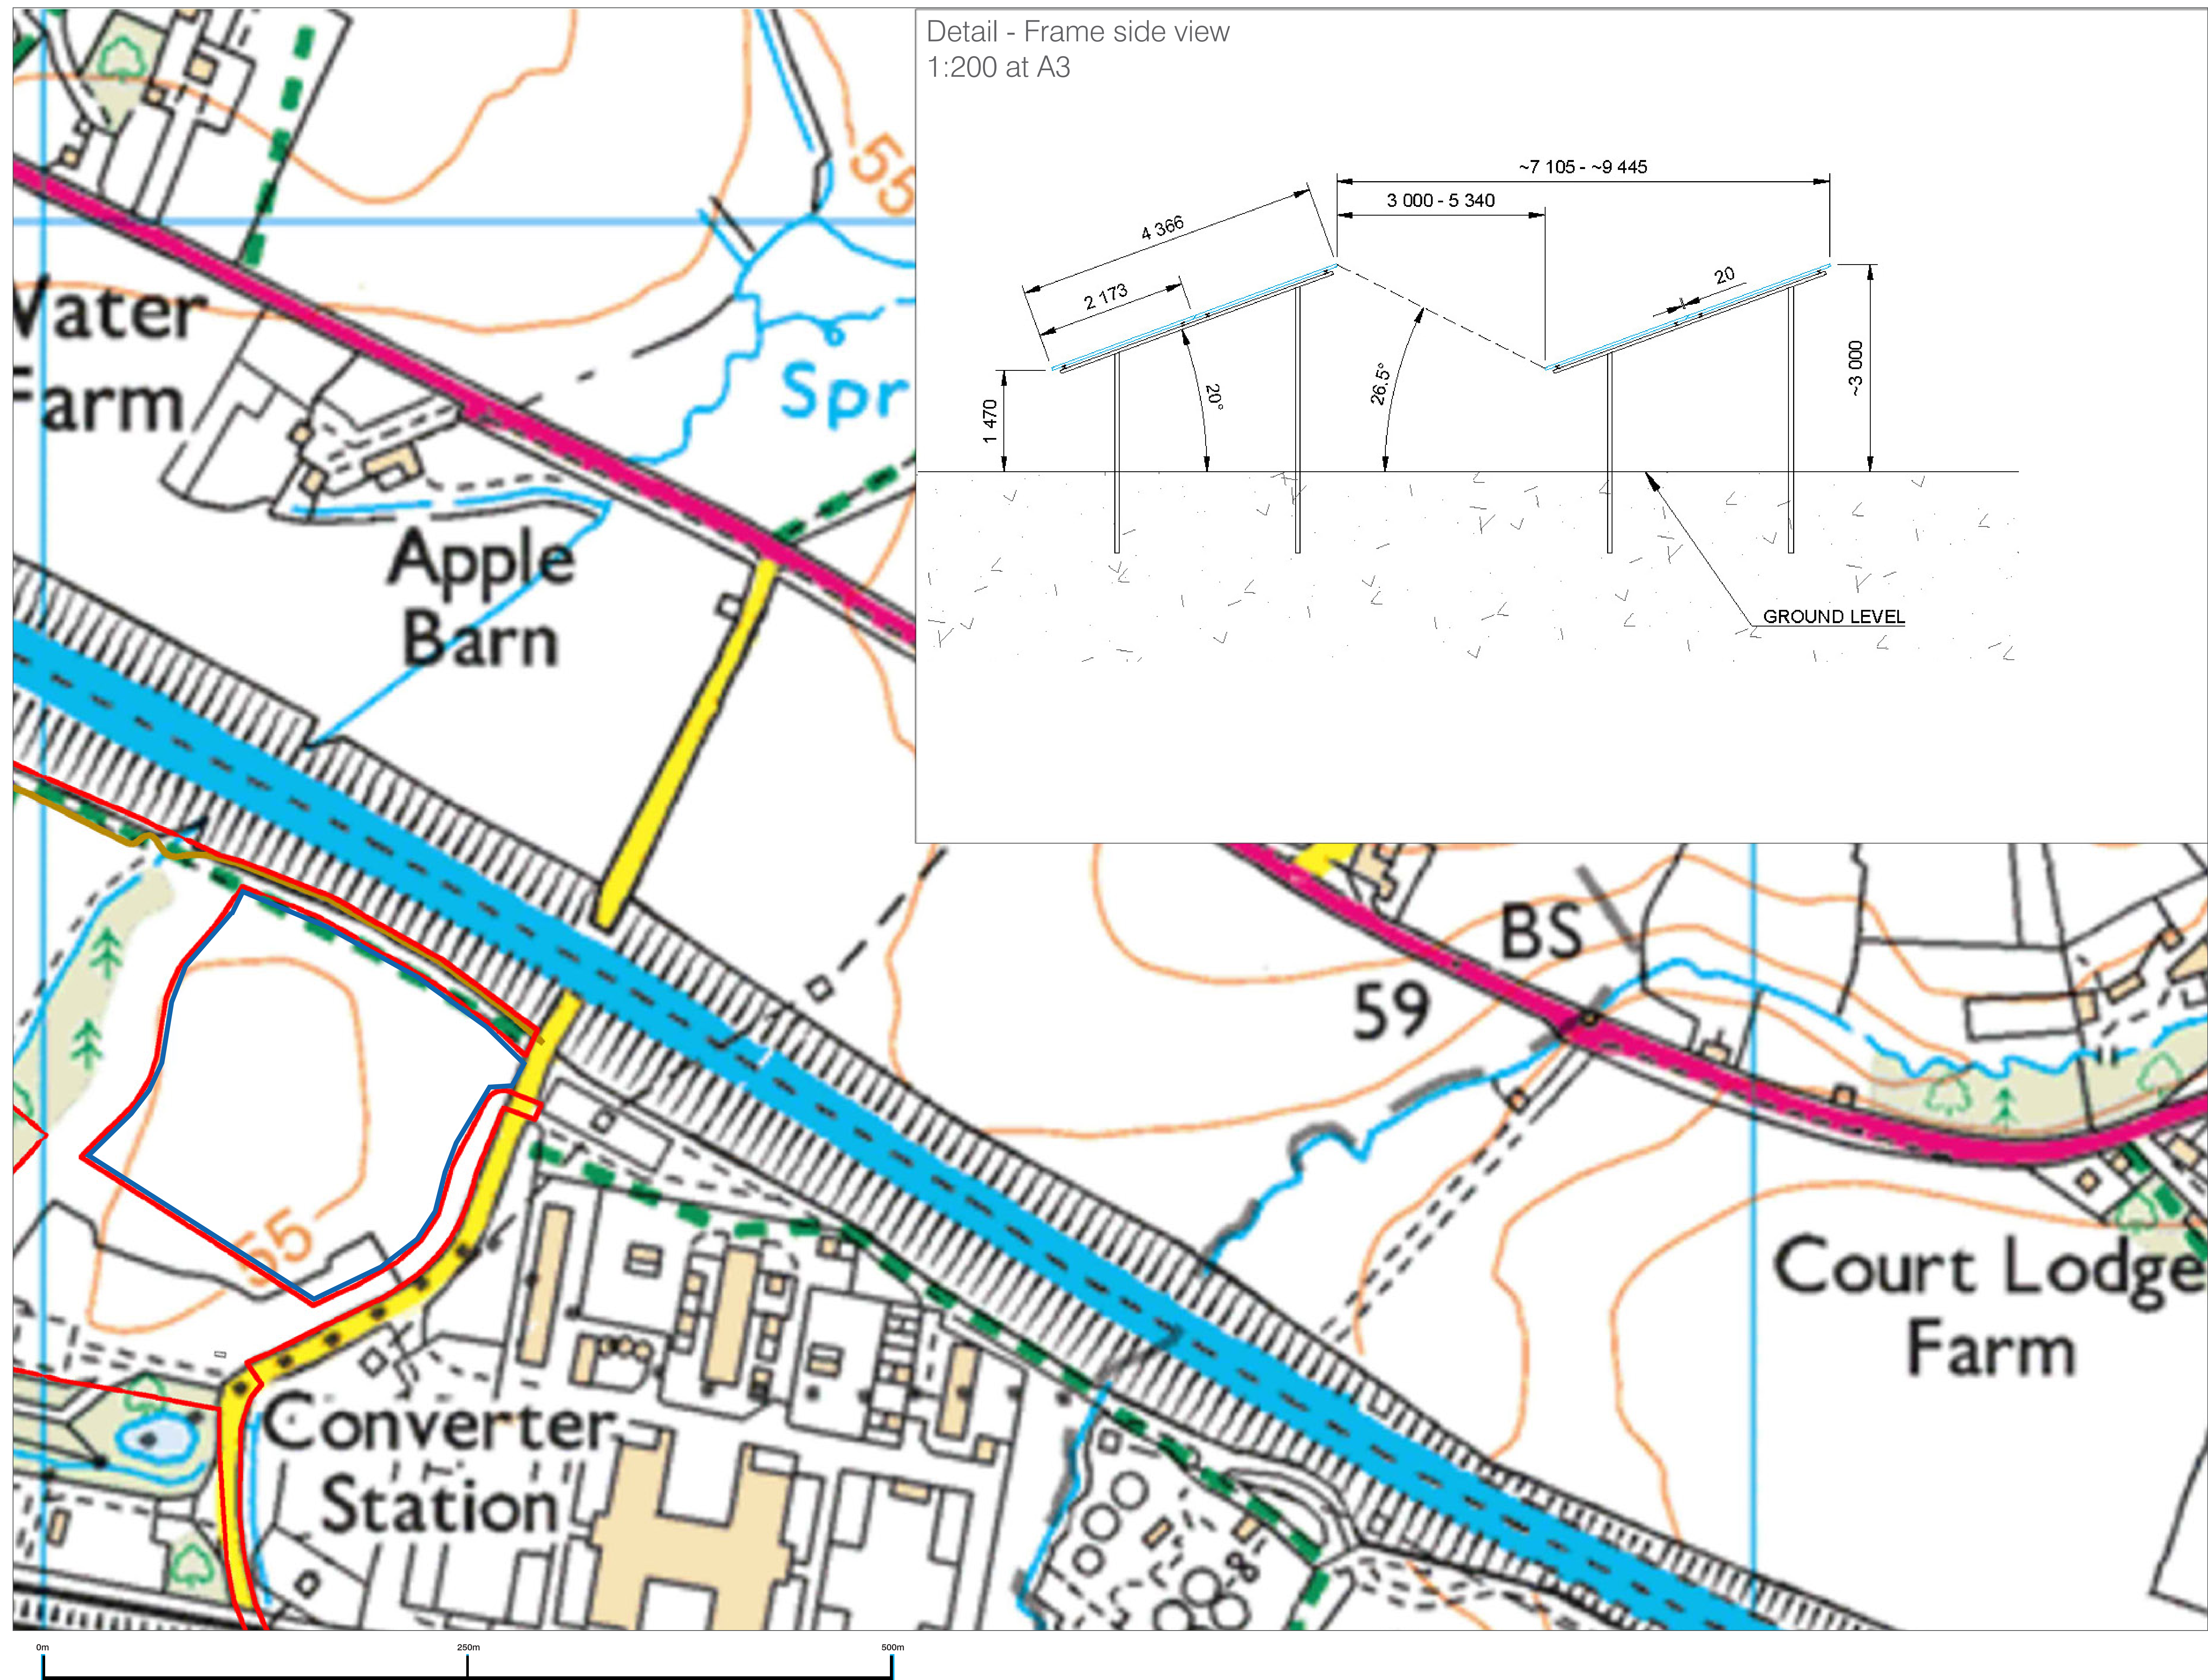




Figure 1.2a - Expanded Scale  
(Sheet 3 of 4)

KEY

- North
- Solar Development Boundary
- Immediately adjoining landholding
- Fence
- Gate
- Solar panels on frames
- New site access track
- Storage, spares, inverter/transformer unit and substation cabinet
- Welfare container

Scale 1:1,250 at A0  
© Crown copyright, 2022. All rights reserved.  
Licence number 0100031673

PREPARED ON BEHALF OF





Figure 1.2a - Expanded Scale  
(Sheet 4 of 4)

KEY

	North
	Solar Development Boundary
	Immediately adjoining landholding
	Fence
	Gate
	Solar panels on frames
	New site access track
	Storage, spares, inverter/transformer unit and substation cabinet
	Welfare container

Scale 1:1,250 at A0  
© Crown copyright, 2022. All rights reserved.  
Licence number 0100031673

PREPARED ON BEHALF OF

A Client of

