

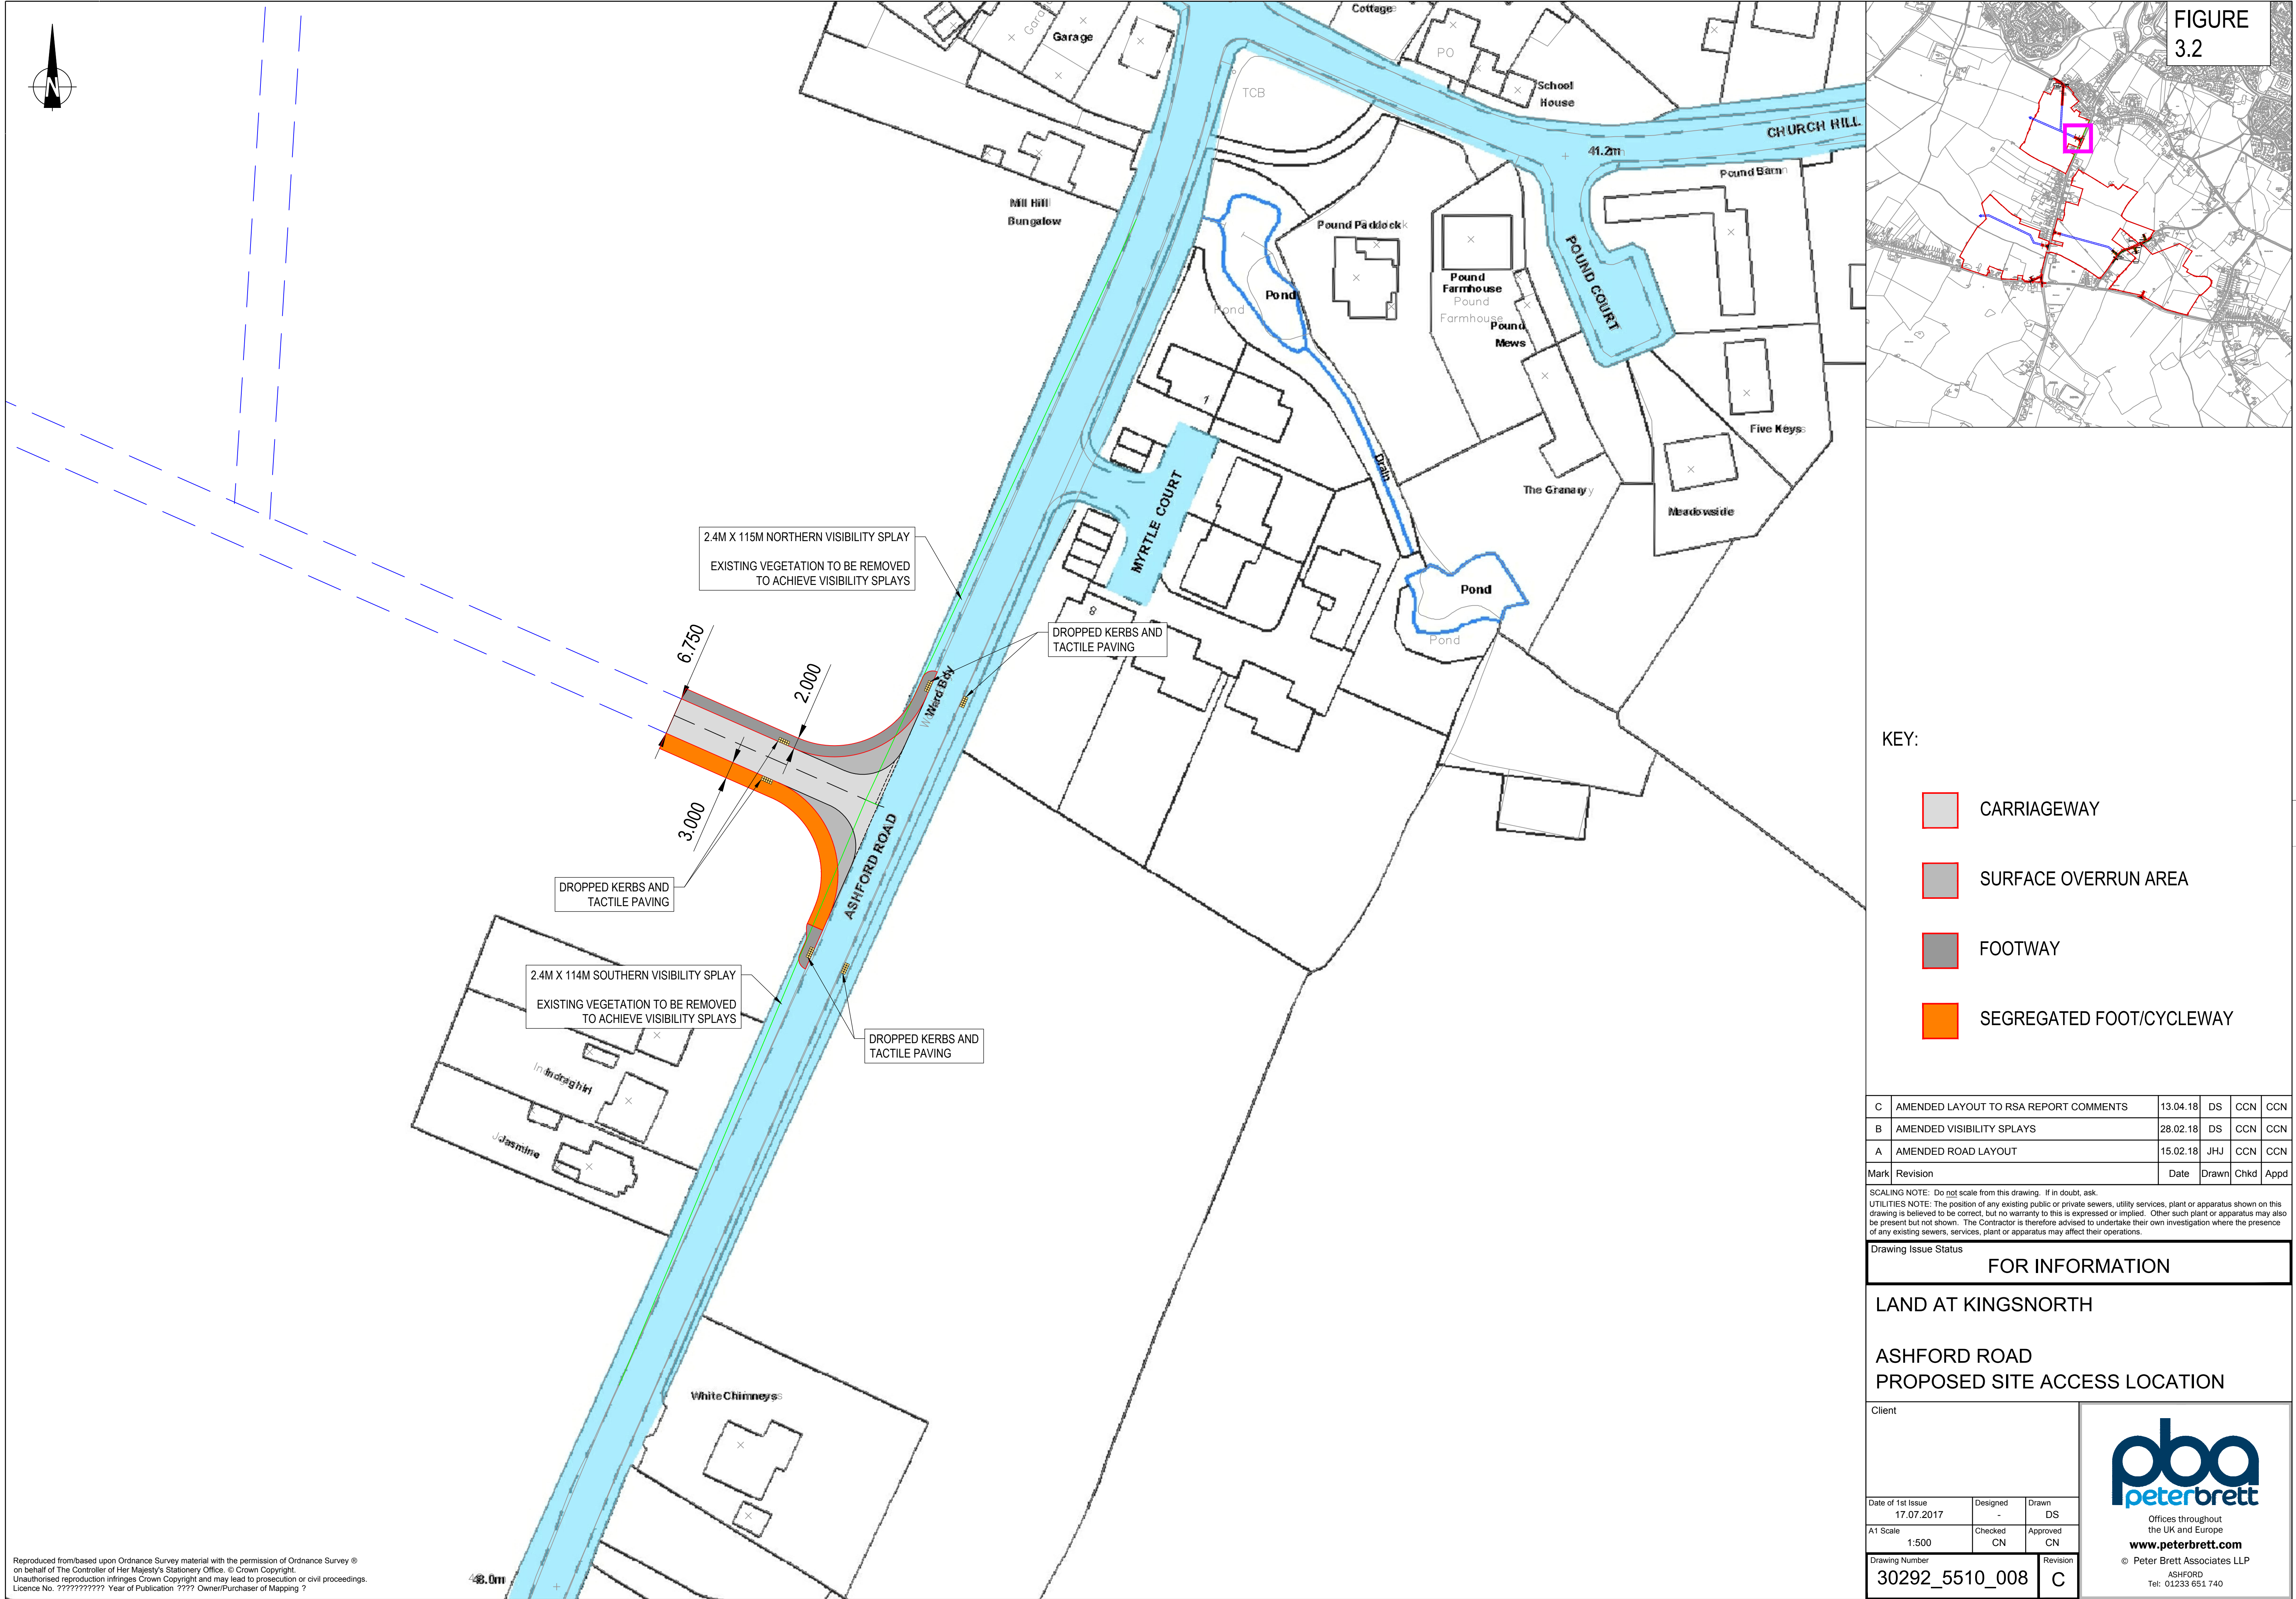


FIGURE 3.2

KEY:

- CARRIAGEWAY
- SURFACE OVERRUN AREA
- FOOTWAY
- SEGREGATED FOOT/CYCLEWAY

C	AMENDED LAYOUT TO RSA REPORT COMMENTS	13.04.18	DS	CCN	CCN
B	AMENDED VISIBILITY SPLAYS	28.02.18	DS	CCN	CCN
A	AMENDED ROAD LAYOUT	15.02.18	JHJ	CCN	CCN
Mark	Revision	Date	Drawn	Chkd	Appd

SCALING NOTE: Do not scale from this drawing. If in doubt, ask.
UTILITIES NOTE: The position of any existing public or private sewers, utility services, plant or apparatus shown on this drawing is believed to be correct, but no warranty to this is expressed or implied. Other such plant or apparatus may also be present but not shown. The Contractor is therefore advised to undertake their own investigation where the presence of any existing sewers, services, plant or apparatus may affect their operations.

Drawing Issue Status
FOR INFORMATION

LAND AT KINGSNORTH

ASHFORD ROAD
PROPOSED SITE ACCESS LOCATION

Client

Date of 1st Issue
17.07.2017

A1 Scale
1:500

Drawing Number
30292_5510_008

Designed
-

Checked
CN

Drawn
DS

Approved
CN

Revision
C

Offices throughout the UK and Europe
www.peterbrett.com
© Peter Brett Associates LLP
ASHFORD
Tel: 01233 651 740

File Location: pba\ashford\project\30292 - con-land at kingsnorth\3-autocad\drawings\5510\30292_5510_008.dwg